


ANDREA STERN

A R T D I R E C T O R

 

THIS IS GOING TO HURT

HOSPITAL SET - MATERNITY & GYNAE FLOORS


FLOOR PLAN

RENDERINGS

THIS IS GOING TO HURT

HOSPITAL SET - A&E FLOOR & ACTION PROPS


3D MODEL

 

ACTION PROPS




FLOOR
PLAN

 


G O L D A

MEIR'S HOUSE SET

FLOOR PLAN

 

3D MODEL

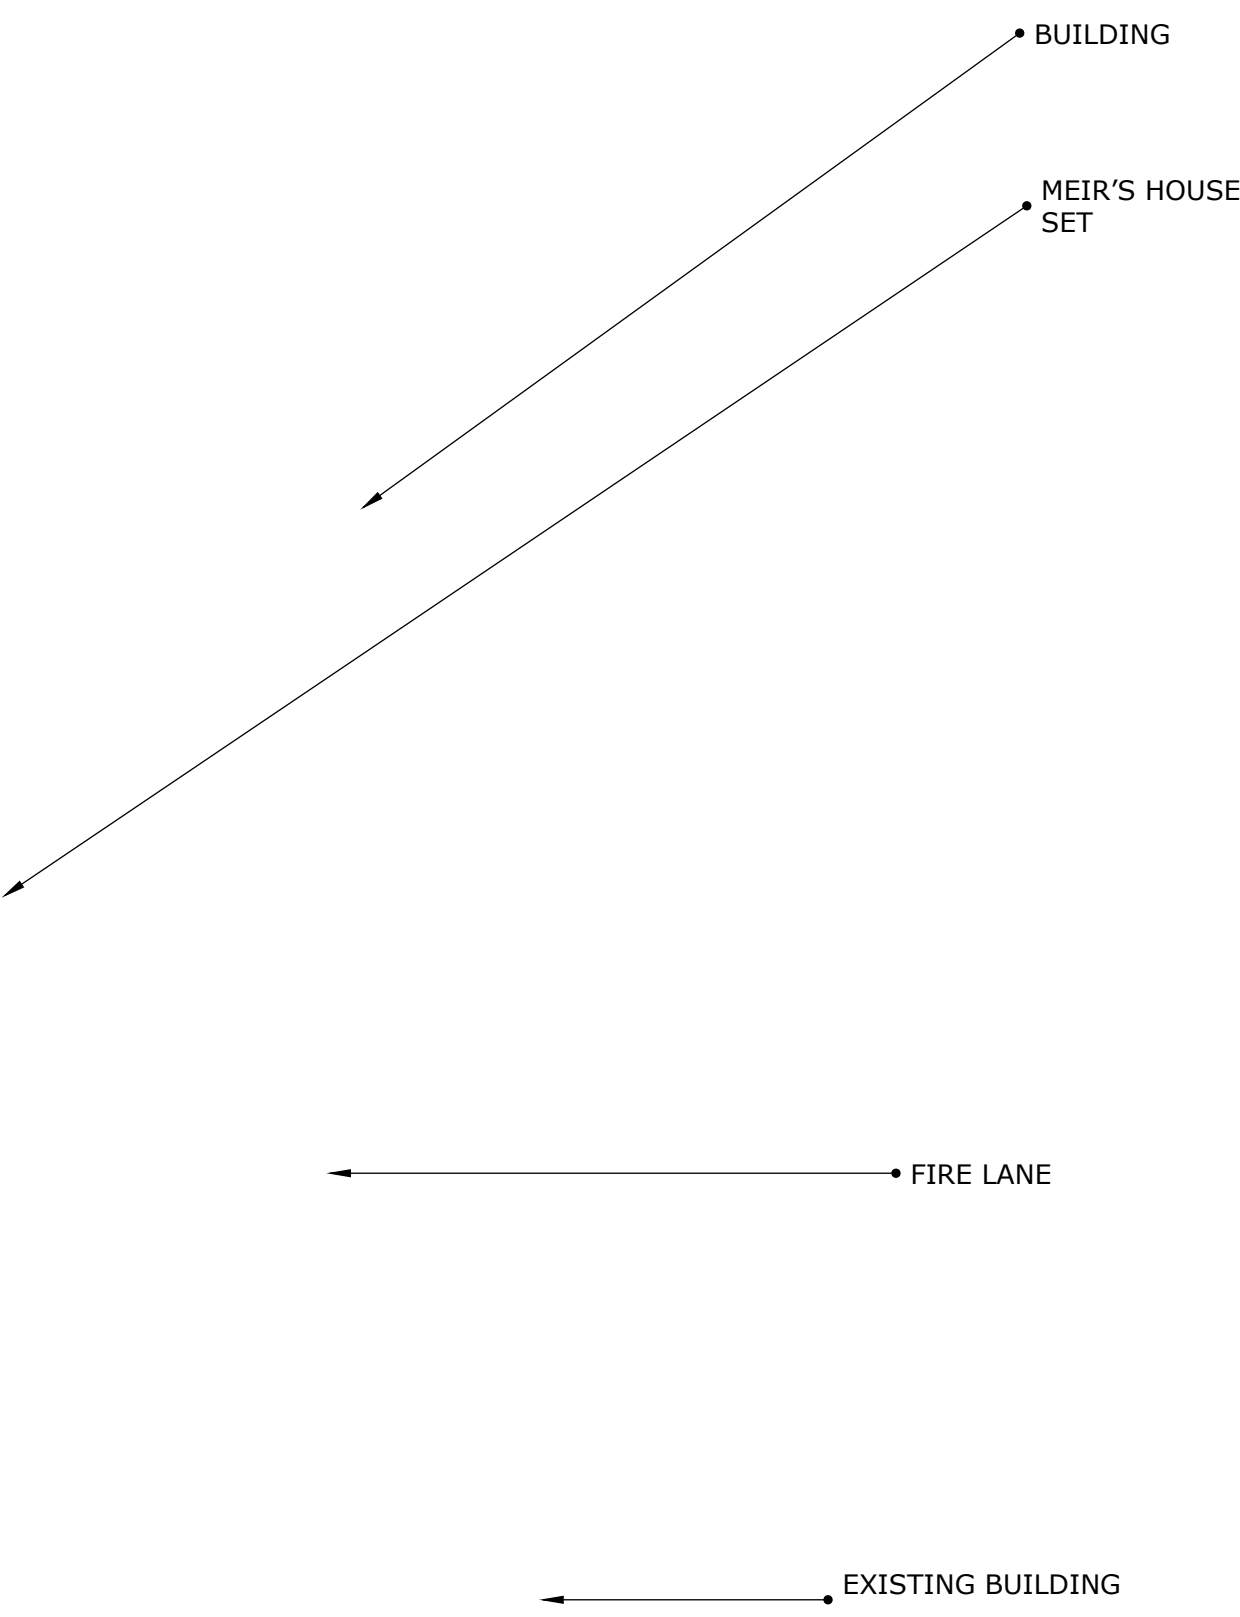



PERSPECTIVE VIEWS



G O L D A

GOLDA'S HOSPITAL ROOM


FLOOR PLAN

 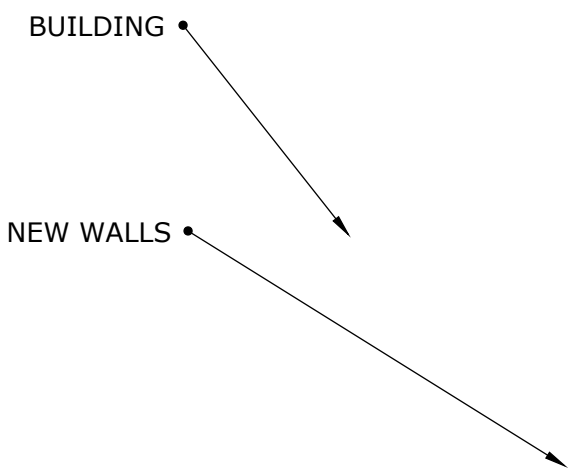

CEILING/LIGHT PLAN



PERSPECTIVE VIEWS

 

3D MODEL






G R E A T E S T D A Y S

RACHEL'S HOUSE - GROUND FLOOR

FLOOR PLAN



3D MODEL

   

G R E A T E S T D A Y S

RACHEL'S HOUSE - TOP FLOOR

FLOOR PLAN

ELEVATION C

ELEVATION D

3D MODEL

ELEVATION A

ELEVATION B

G R E A T E S T D A Y S






MAGIC BUS

METAL FRAME

PARLIAMENT SQ-MODELS

WHITE CARD MODEL

3D MODEL

     

C O D E 4 0 4

SURVEILLANCE VAN - LAB - MORGUE - COFFEE SHOP

SURVEILLANCE VAN - 3D MODEL

COFFEE SHOP

LABORATORY ENTRANCE

LABORATORY

MORTUARY

L I V I N G



PUBLIC OFFICE

FLOOR PLAN



3D MODEL

L I V I N G

TRAIN STATION - PLAYGROUND - DOCTOR'S SURGERY

  

DOCTOR'S SURGERY

  

THE CROW GIRL

AIRPLANE TOILET

THE CROW GIRL

INCIDENT ROOM


THE CROW GIRL

INCIDENT ROOM

LOCKED IN

ROWLING MANOR - TRELLIS DTL

A PARTITION ELEV
SCALE 1:10


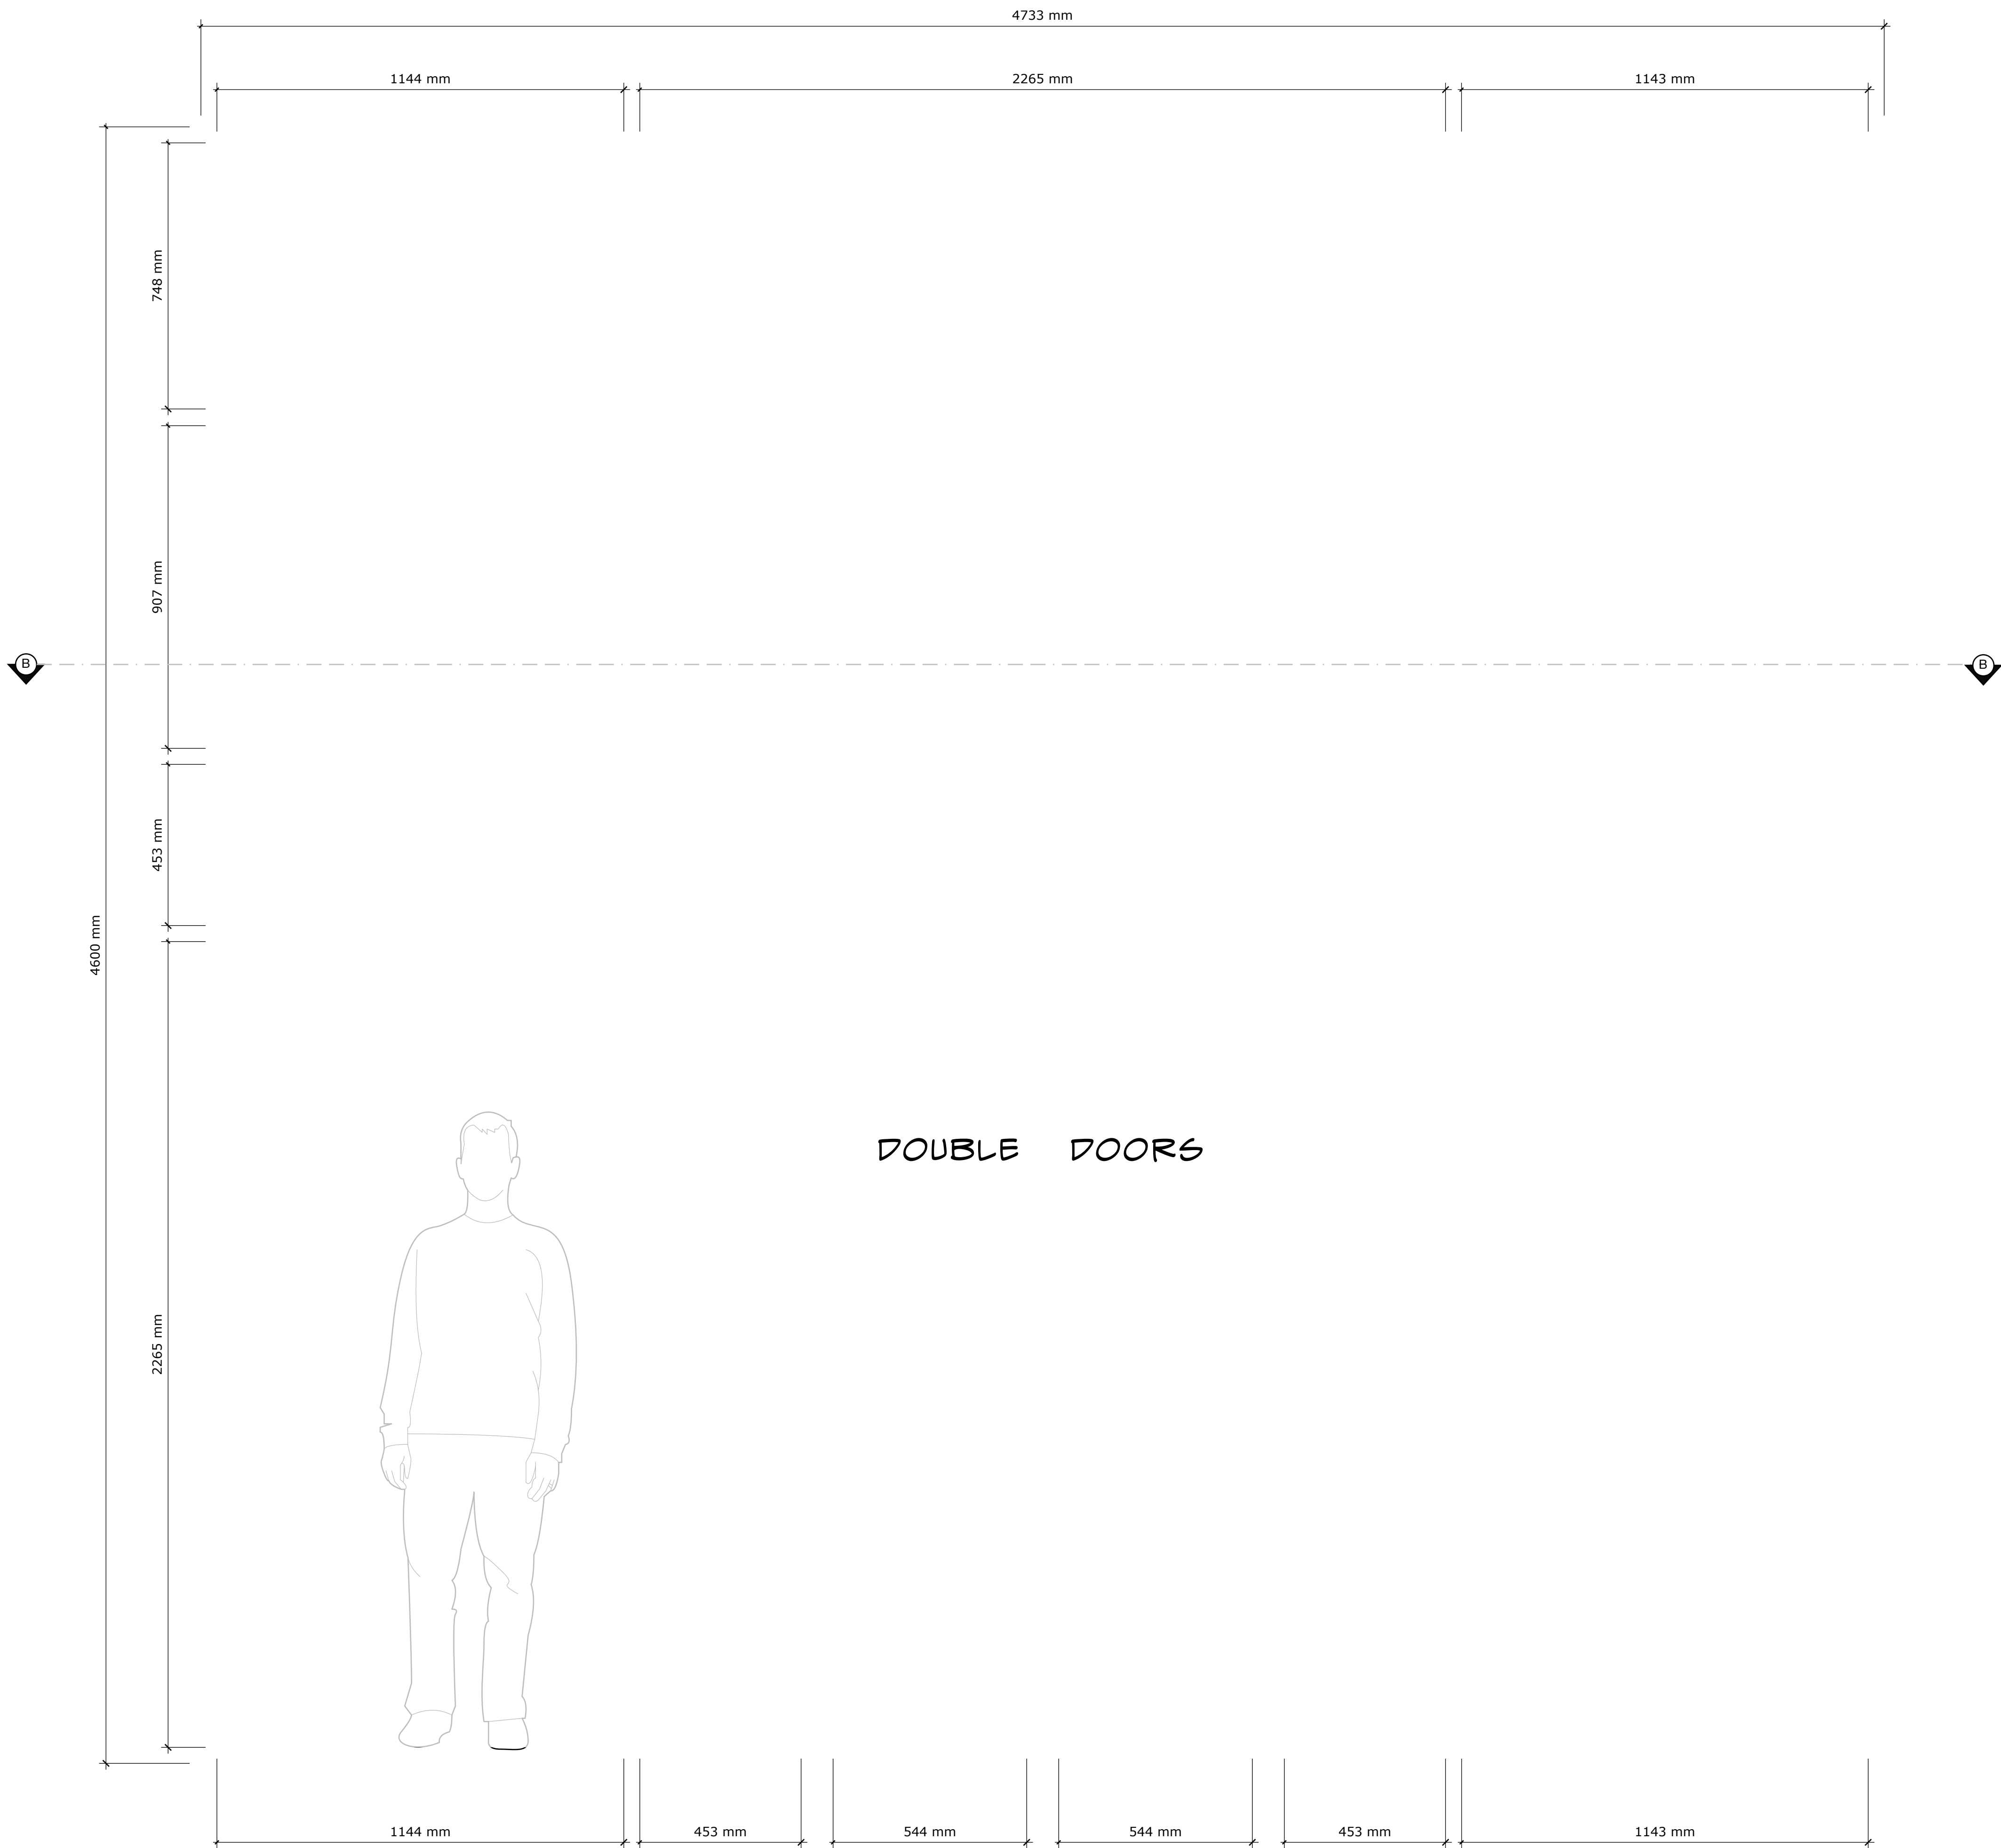


STRUCTURE INSTALL - FRONT

STRUCTURE INSTALL - BACK

PLINT TO MATCH
COLOUR / PLASTER WALL

B - B SECTION THRU
SCALE 1:10

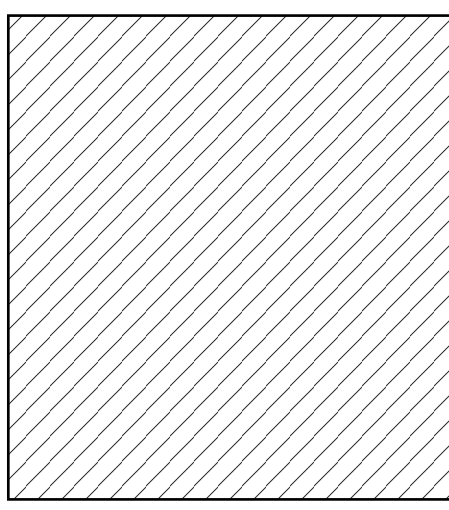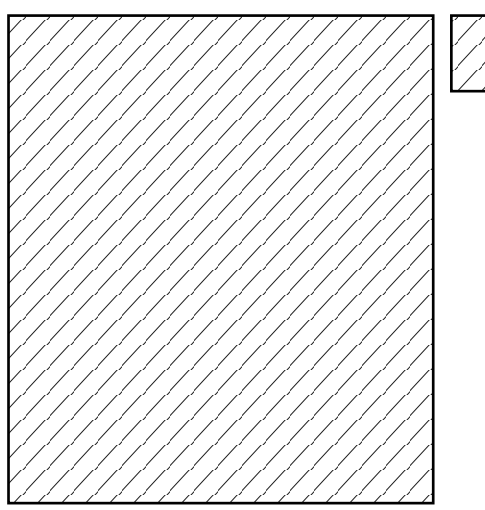


25 X 9MM TRIM
TO COVER TENSION
FITTINGS
BOTH SIDES

LOCKED IN


ROWLING MANOR - TRELLIS DTL

CNC PATTERN
SCALE 1:1

 

PANELLING - 3D MODEL

EXISTING WALL

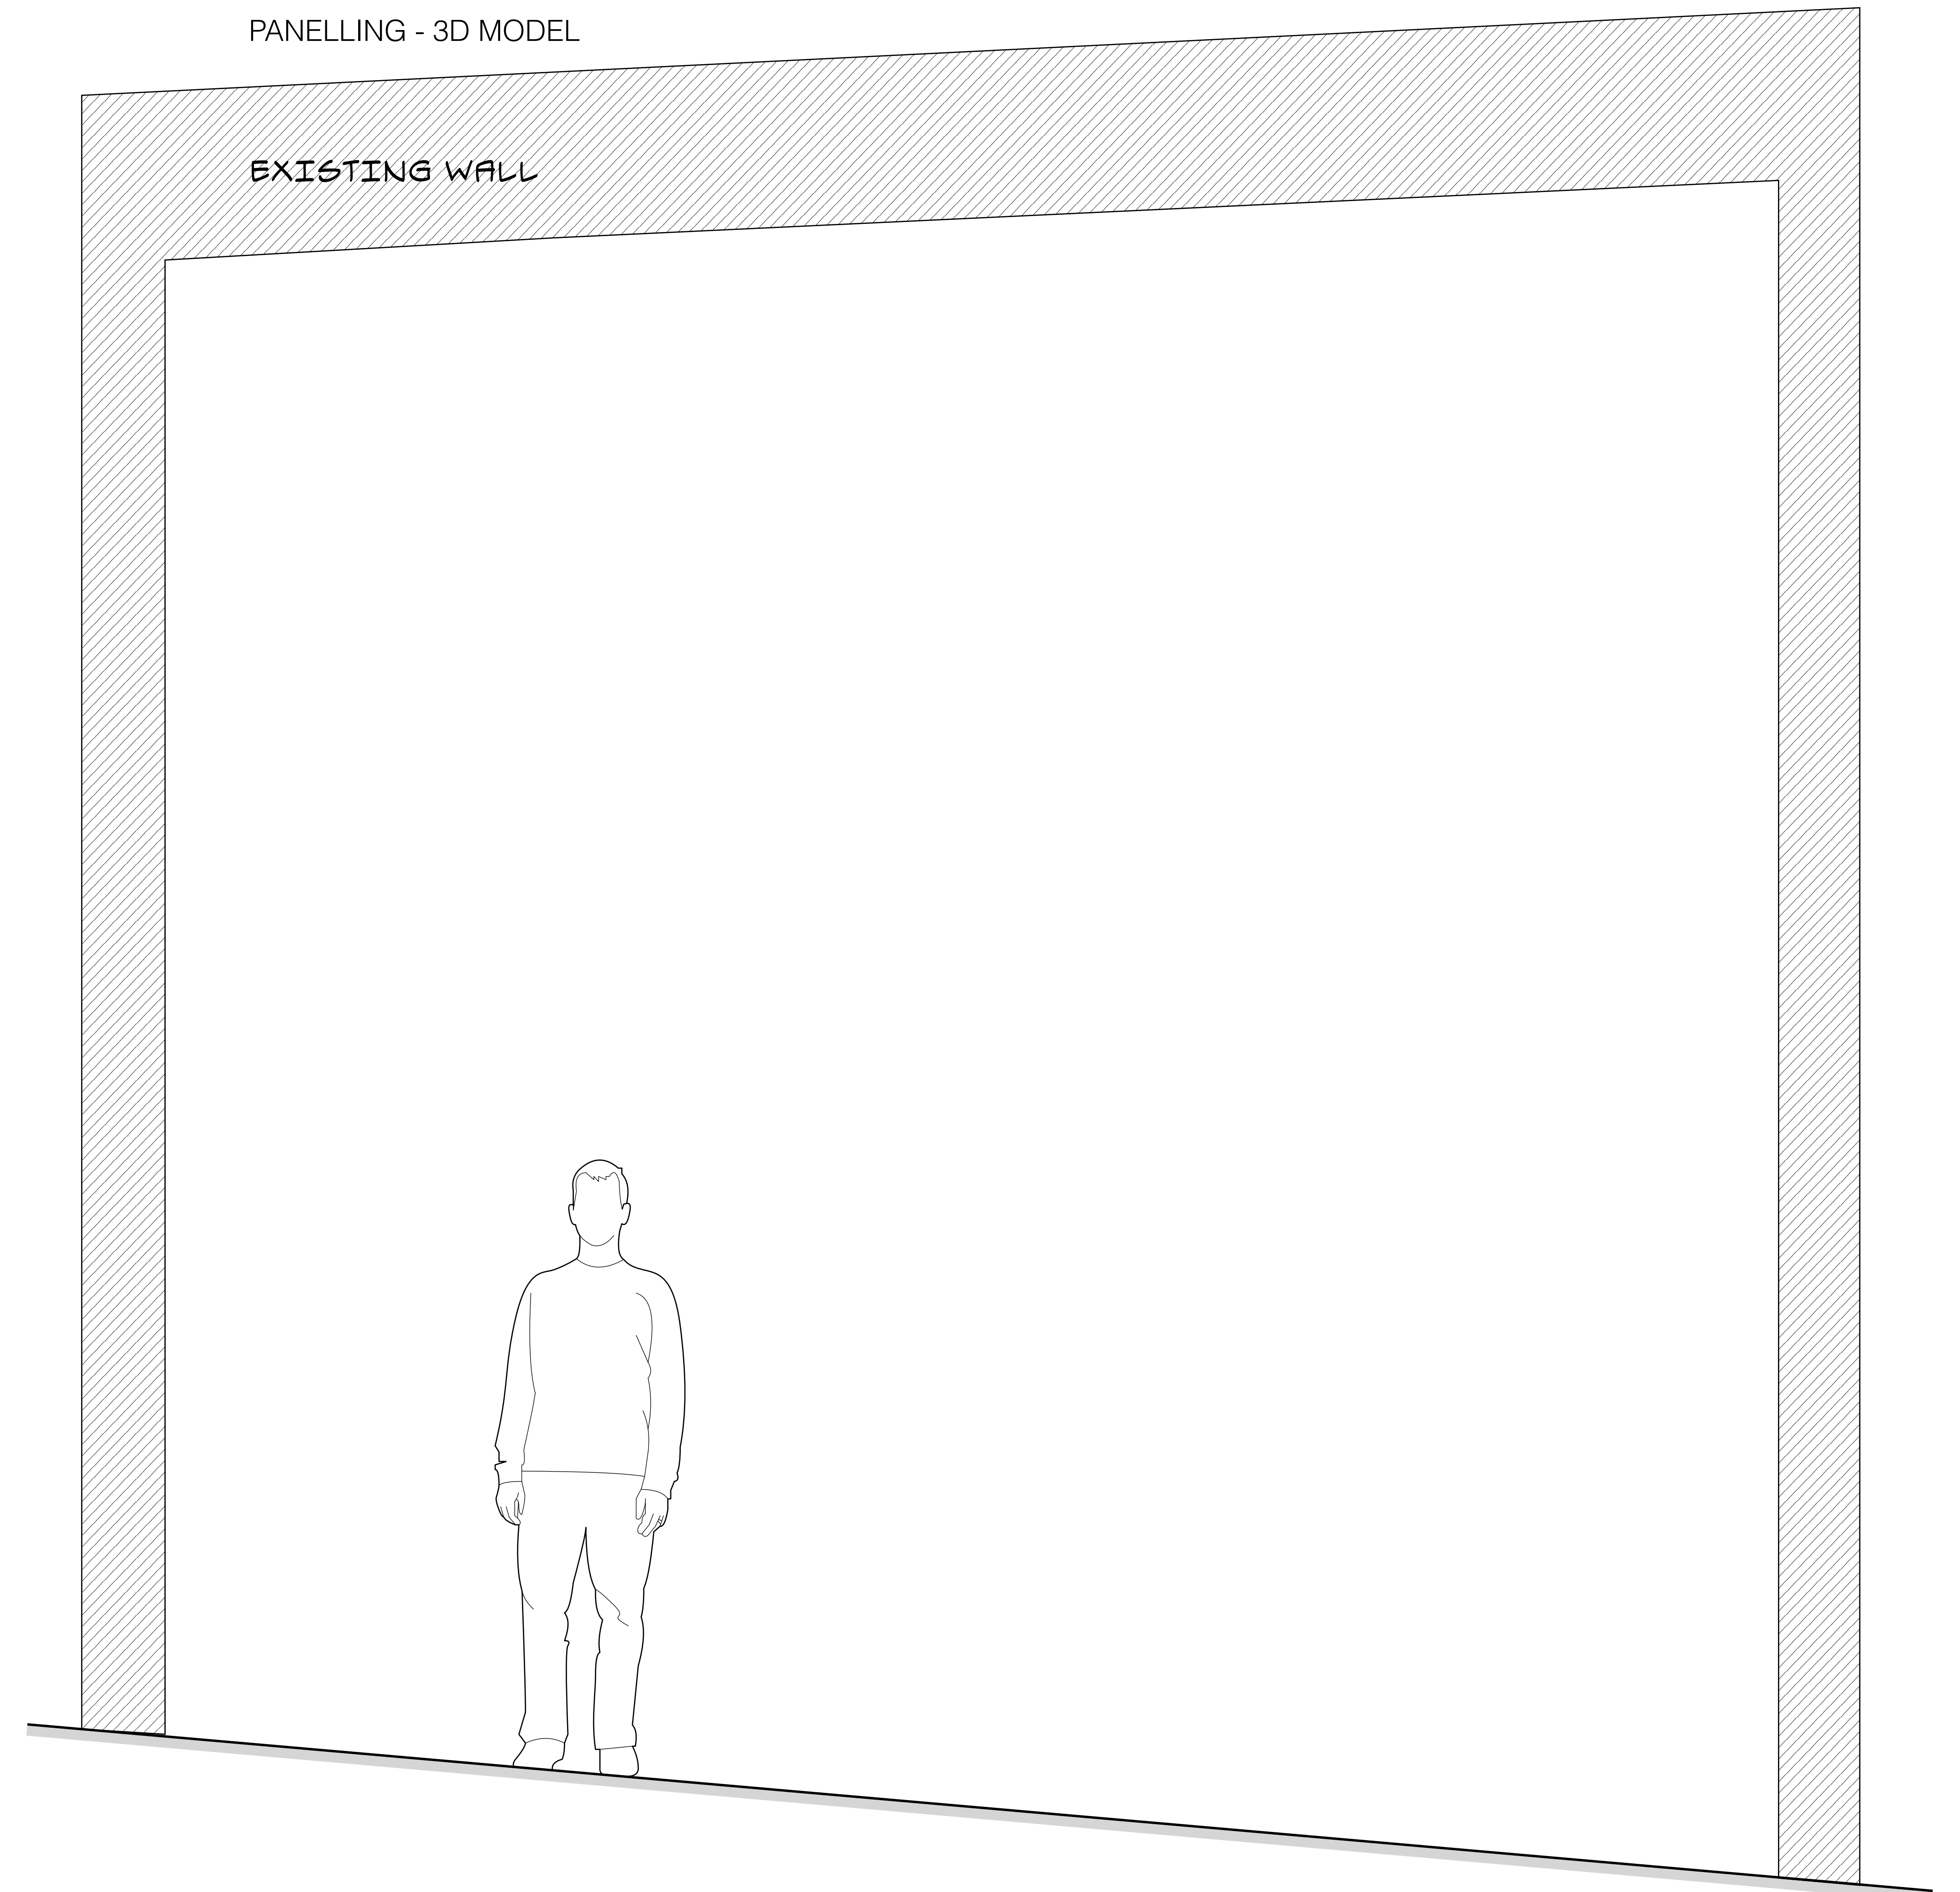

WOODGRAIN REF

CNC FILE TO FOLLOW

CALL THE MIDWIFE

LAUNDERETTE - PLOT BUILD

I CAME BY

SCENERY

PROPS

