

SIMON SCULLION  
DESIGNER AND ART DIRECTOR

---

tel 07900 495195

[simon\\_scullion@yahoo.co.uk](mailto:simon_scullion@yahoo.co.uk)





BILL      BBC FILMS / BFI  
DIRECTOR   RICHARD BRACEWELL  
DOP        LAURIE ROSE  
DESIGNER   SIMON SCULLION





BILL      BBC FILMS / BFI  
DIRECTOR   RICHARD BRACEWELL  
DOP        LAURIE ROSE  
DESIGNER   SIMON SCULLION





MADONNA AND BASQUIAT  
URBAN MYTHS SKY TV

DIRECTOR SARAH SOLEMANI AND ADAM WIMPENNY  
DOP DAVID PIMM  
DESIGNER SIMON SCULLION





PEPPA PIG: MY FIRST CINEMA EXPERIENCE

eOne

DIRECTOR IWAN WATSON  
DOP PHIL MASH  
DESIGNER SIMON SCULLION





CHICKEN TOWN  
LOW BUDGET INDY FEATURE

DIRECTOR RICHARD BRACEWELL  
DOP TANSY SIMPSON  
DESIGNER SIMON SCULLION





**ARMEGGEDON**  
Cadburys Egg Short Film  
DIRECTOR ADAM WIMPENNY  
DESIGNER SIMON SCULLION





## THEATRE DESIGN WORK

top left  
Peter Pan Goes Wrong  
Mischief Theatre  
Director Adam Meggido

top right  
Quartermaine's Terms  
Director Harry Burton




bottom left  
And Then There Were None  
Director Joe Harmston





MIX OF DESIGNS



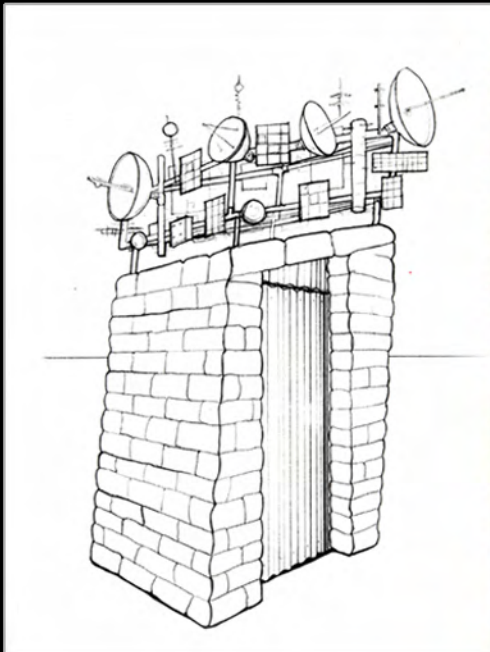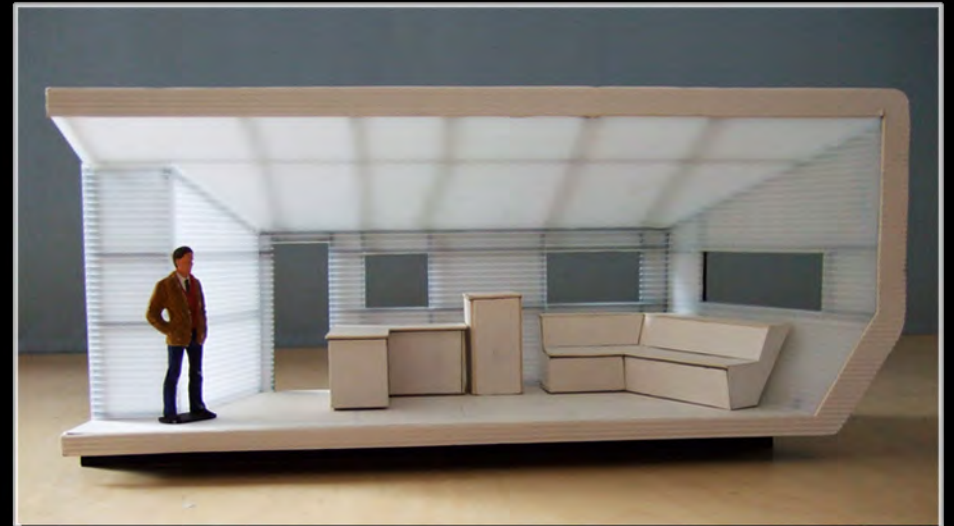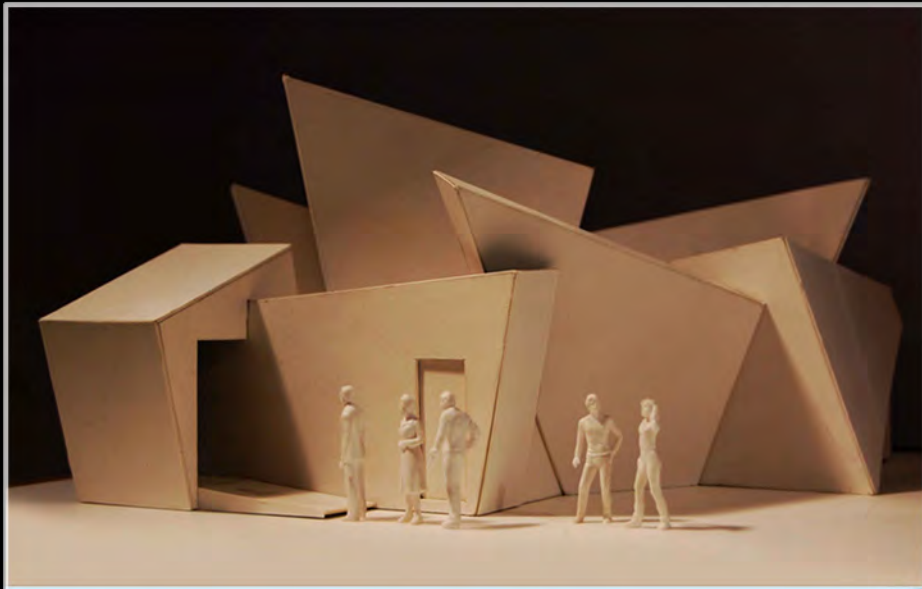





CONCEPTS / WHITE CARD MODELS





# INT CLIFTON APARTMENTS/EXT CLIFTON

SEFTON COURT,  
SHOOT: 26TH TO 29TH SEPT  
IN: 22ND SEPT

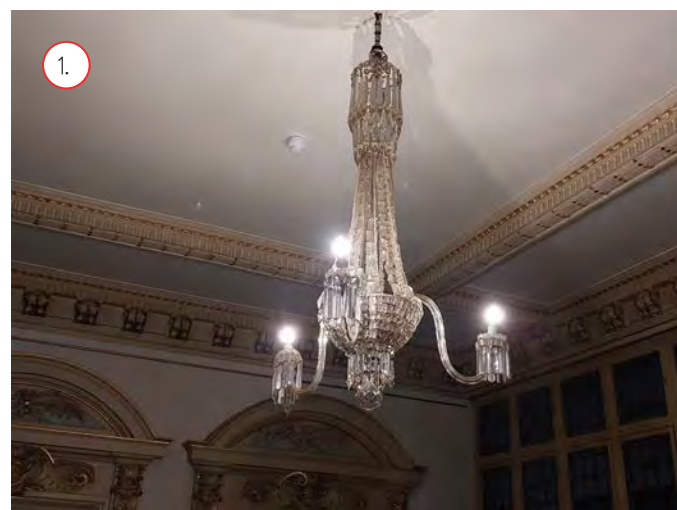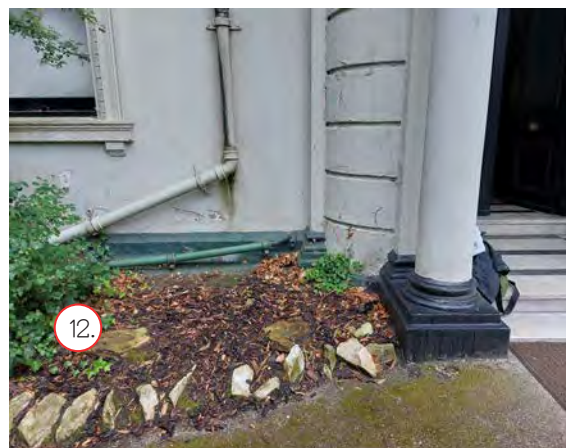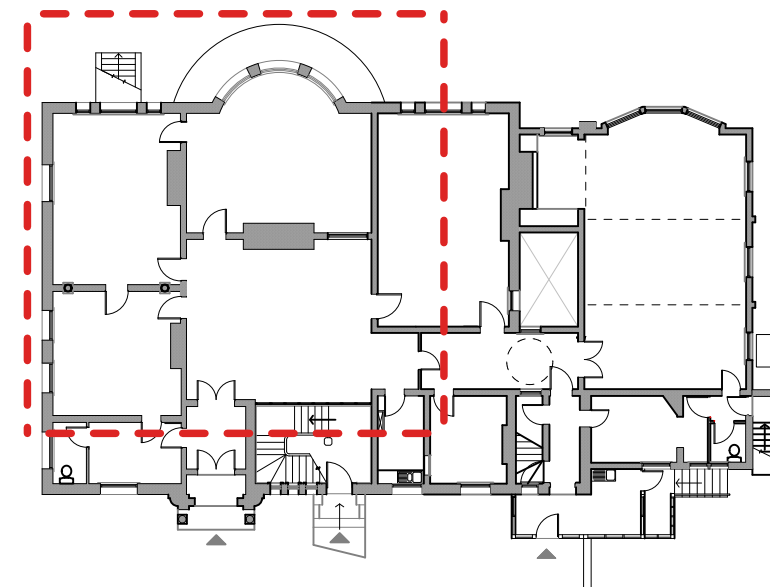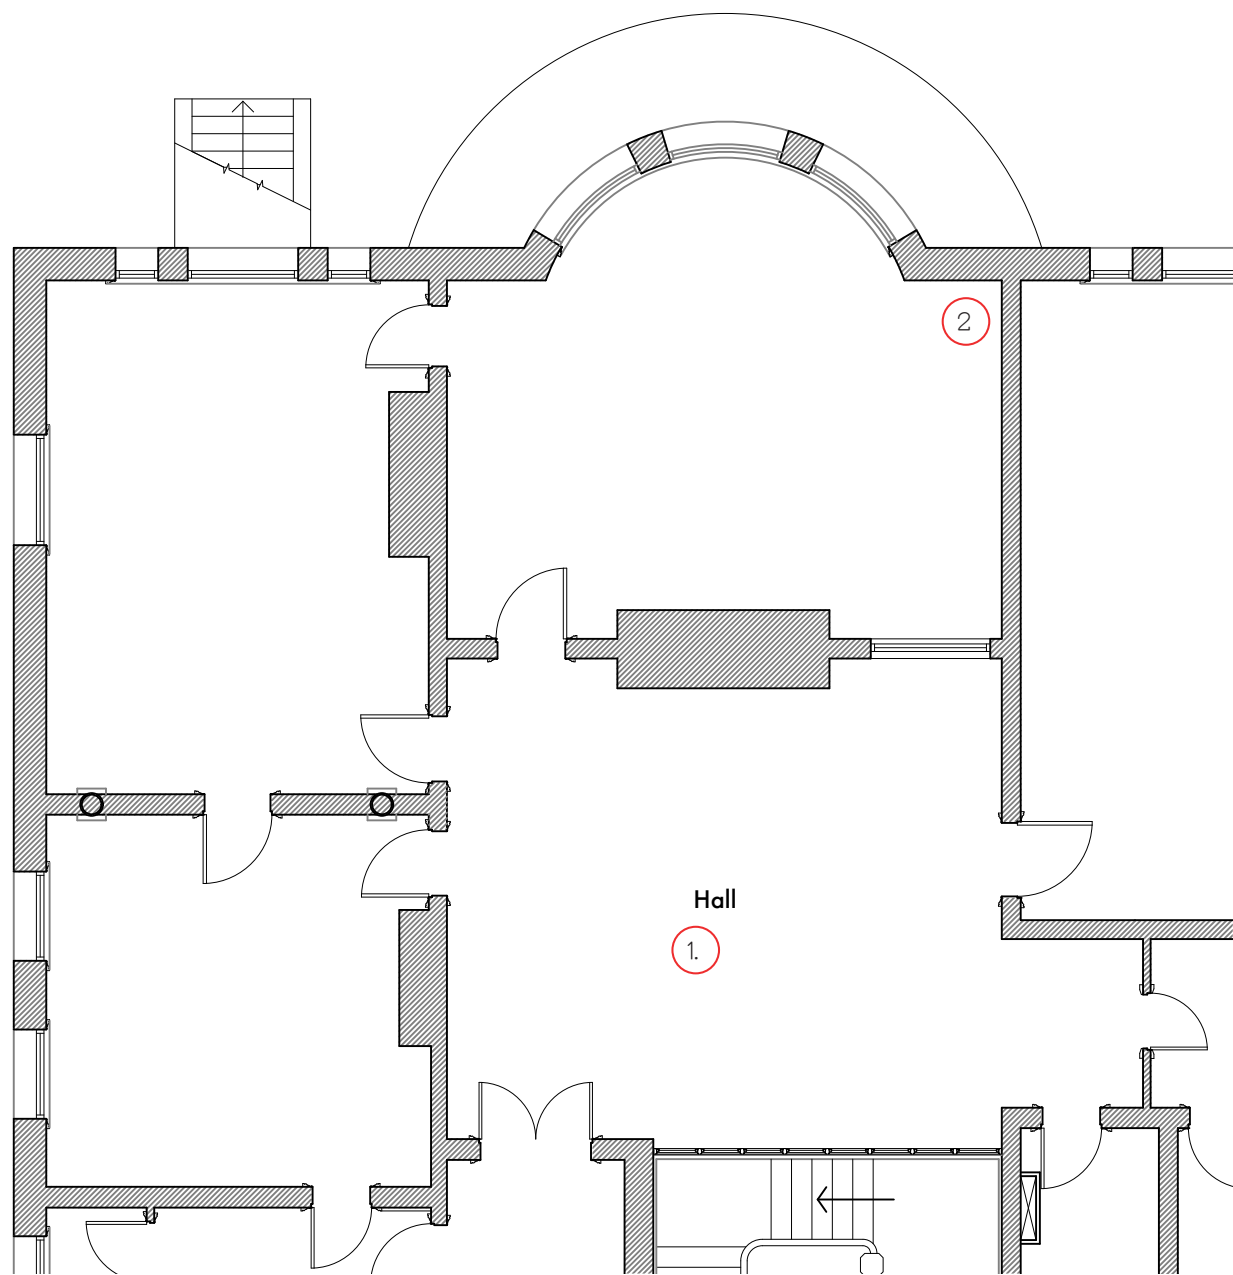

## INTERIOR

1. Take down Chandelier in Hallway. PRAC SPARK
2. Two Temporary panels to fit into existing recess panels. Removable. Maybe done with Maskit paper.

## CONS

3. The set will be redressed to cover periods from 1940's to late 1970's

No changing of wall colours etc just dressing in of props and furniture PROPS

4. Change of drapes. PROPS
5. Fire in Front Room. Green Room. SFX

## EXTERIOR

6. Some painting and making good of the lower facia of the house to be carried out. PAINT: CONS

7. Some redressing required outside to help differentiate periods from 1940's to 1970's.

8. Action vehicles. Dressing vehicles TBC.






9. Tidy up the edge of the circular grass bed and dress with more large stones/rocks around the edge. PROPS

11. Tidy up the central bed around the tree and plant with flowers/plants. PROPS



12. Flower beds each side of the entrance door need tidy up and new planting. PROPS

DIRECTOR PAUL WILLIAMS		DATE 28.07	REVISION
		PRODUCTION DESIGNER JAQUELINE SMITH	
		ART DIRECTORS TOM GOODWIN SIMON SCULLION	
SET INT CLIFTON APARTMENT	APPROVED	DWG NO.	
DETAILS 1:100 SURVEY PLAN	SET NO. 78-79	001	
DATE ISSUED 28.07	DRAWN BY WP	STAGE/LOC SEFTON COURT	SCALE 1:100
DIRECTORS	ART	CON. MANAGER	VIS FX
PRODUCTION	SET DEC	CARPS	SFX
ASST. DIRECTORS	PROPS	PLASTER	STUNTS
PROP/CAMERA	DRAPES	PAINT	METAL WORK
GAFFER	PROP MAKING	RIGGERS	H & S
RIGGING/GAFFER	GRAPHICS	SCRIPT	VEHICLES
LOCATIONS	SIGNWRITER	SCENIC	HORSES
GREENS	COSTUME		




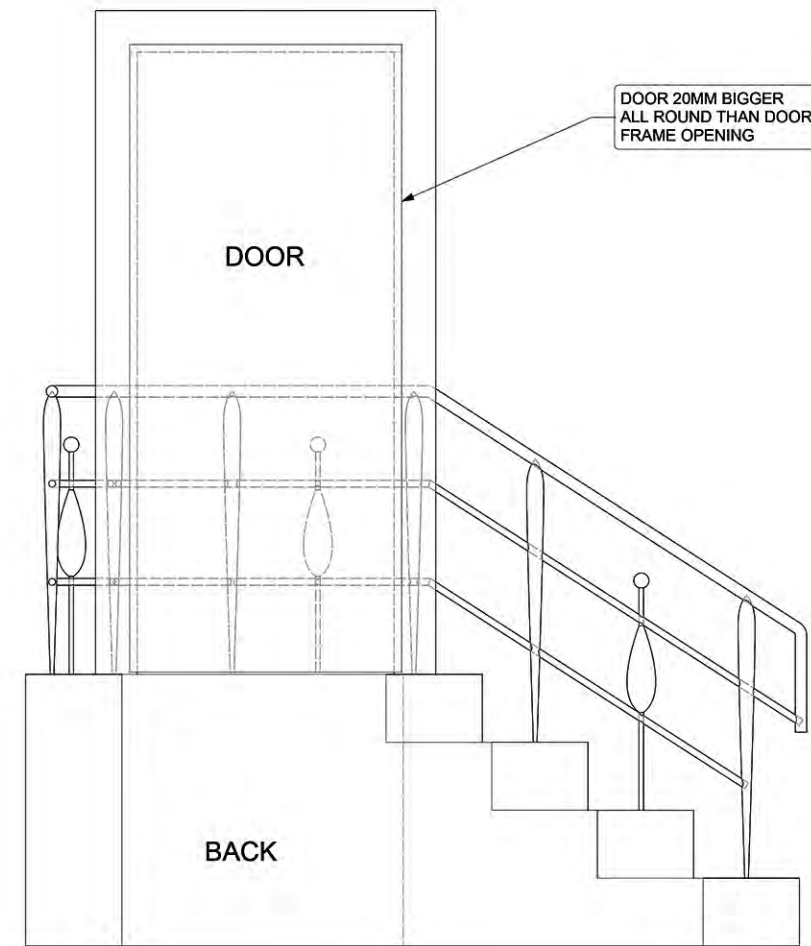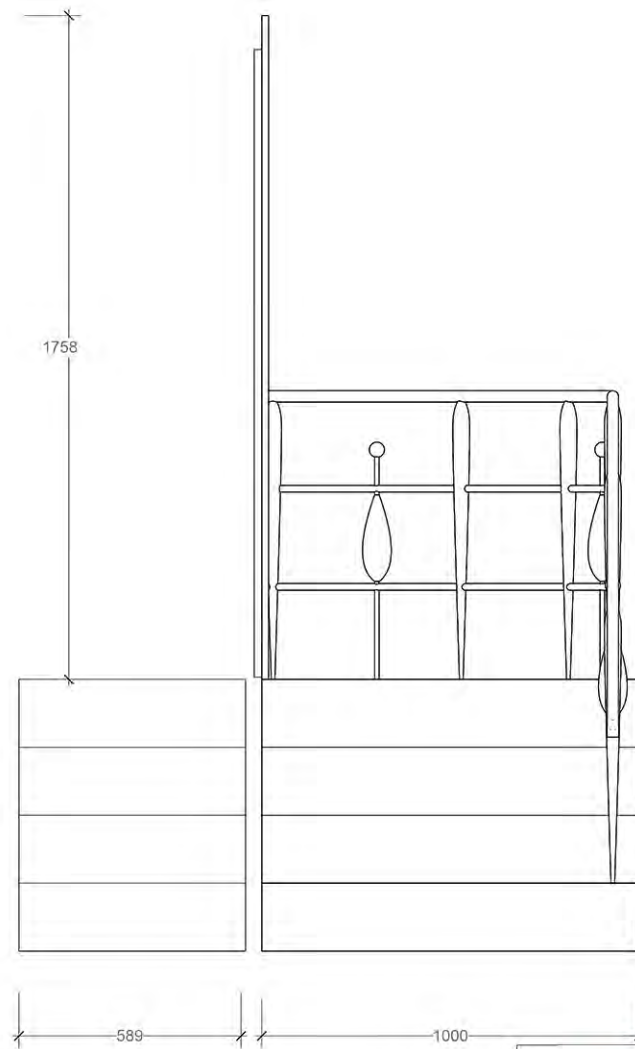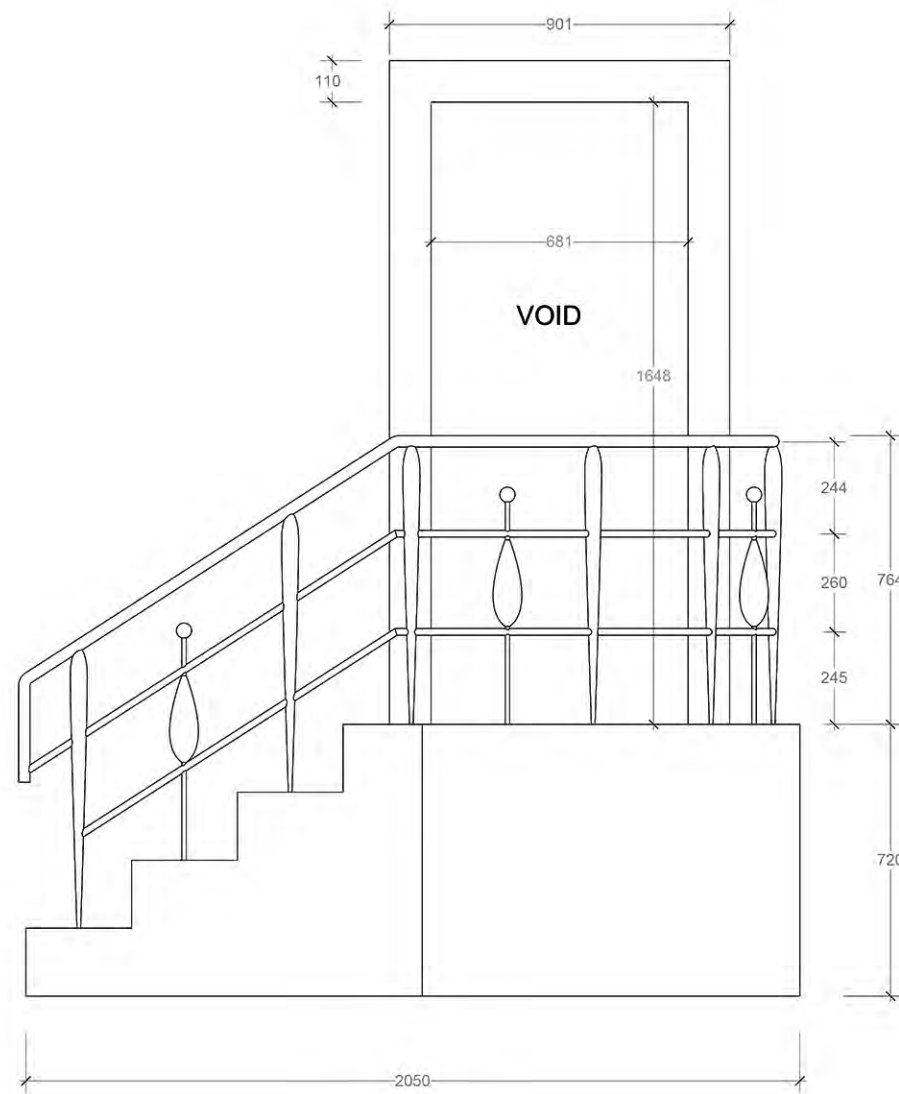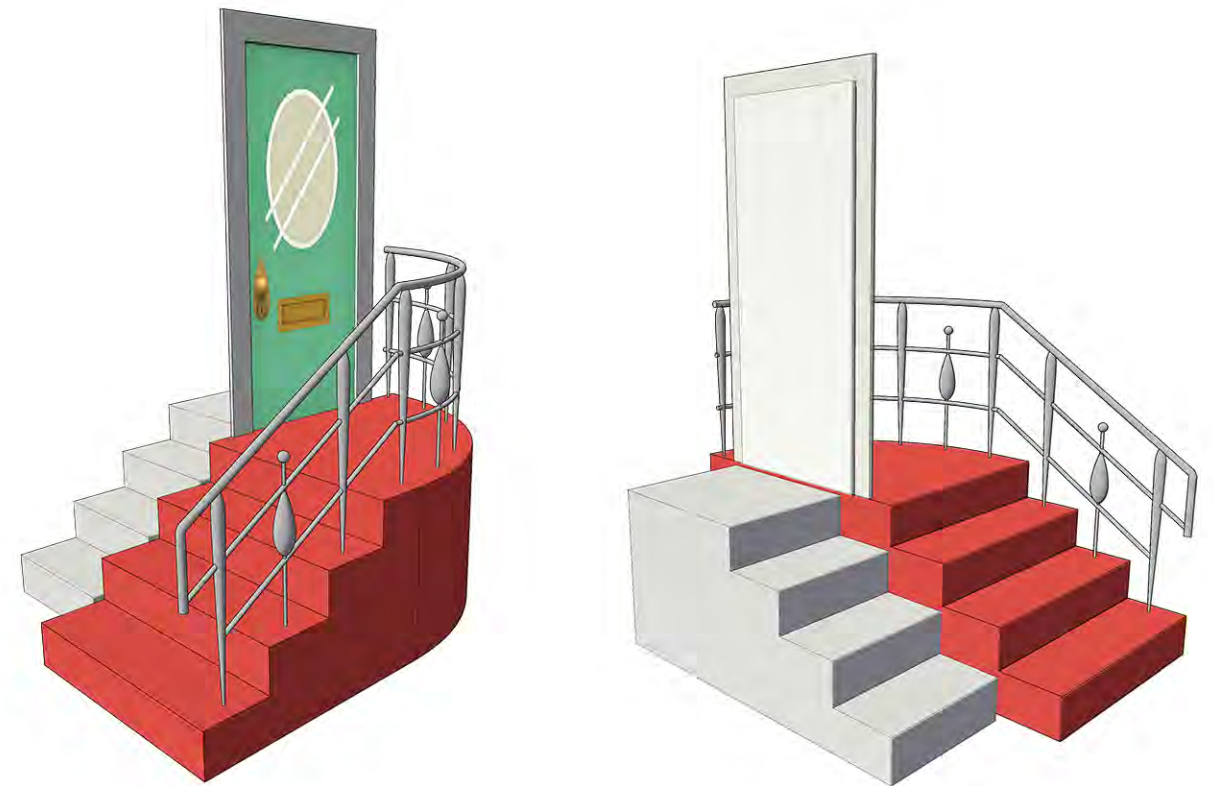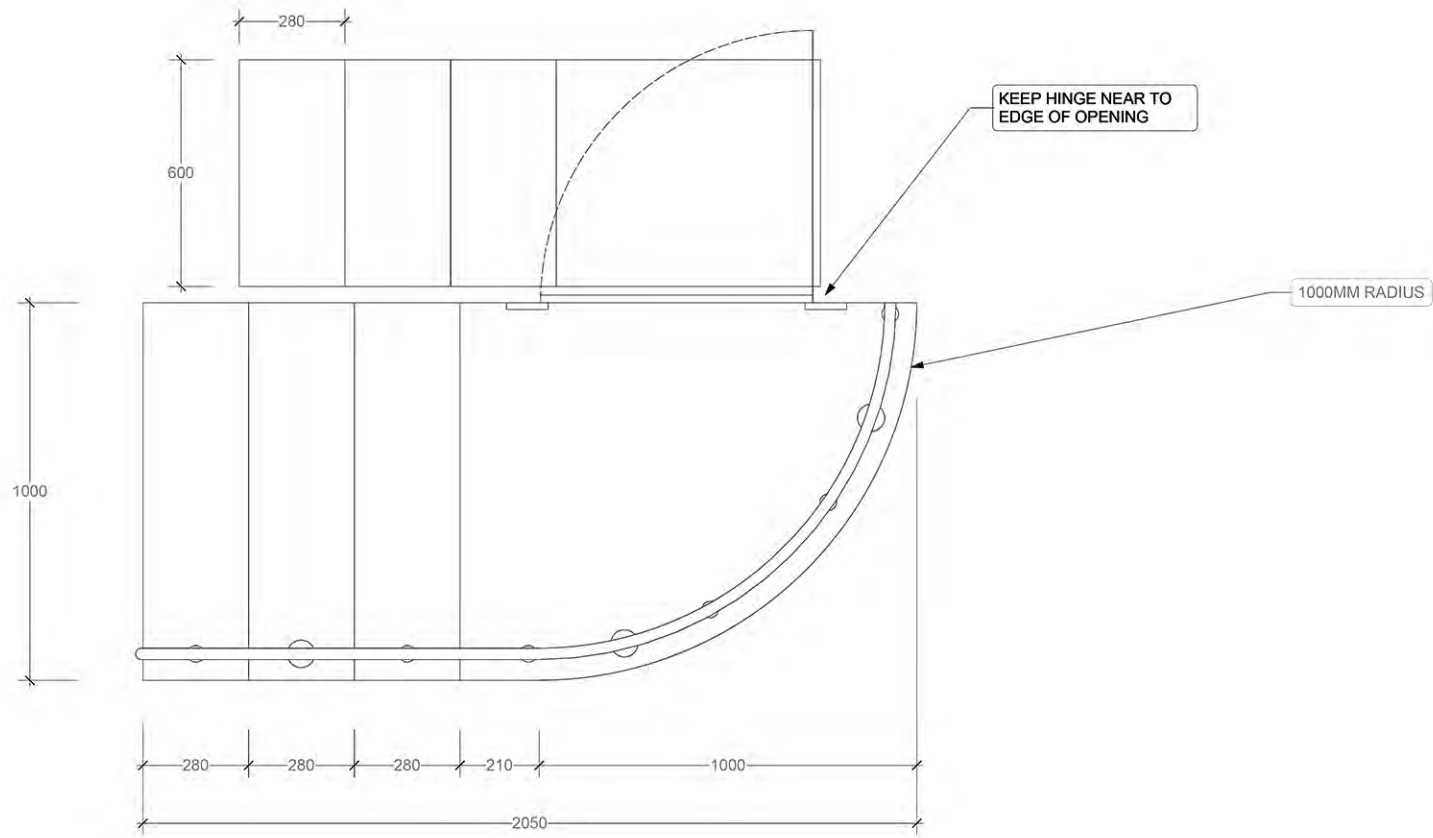




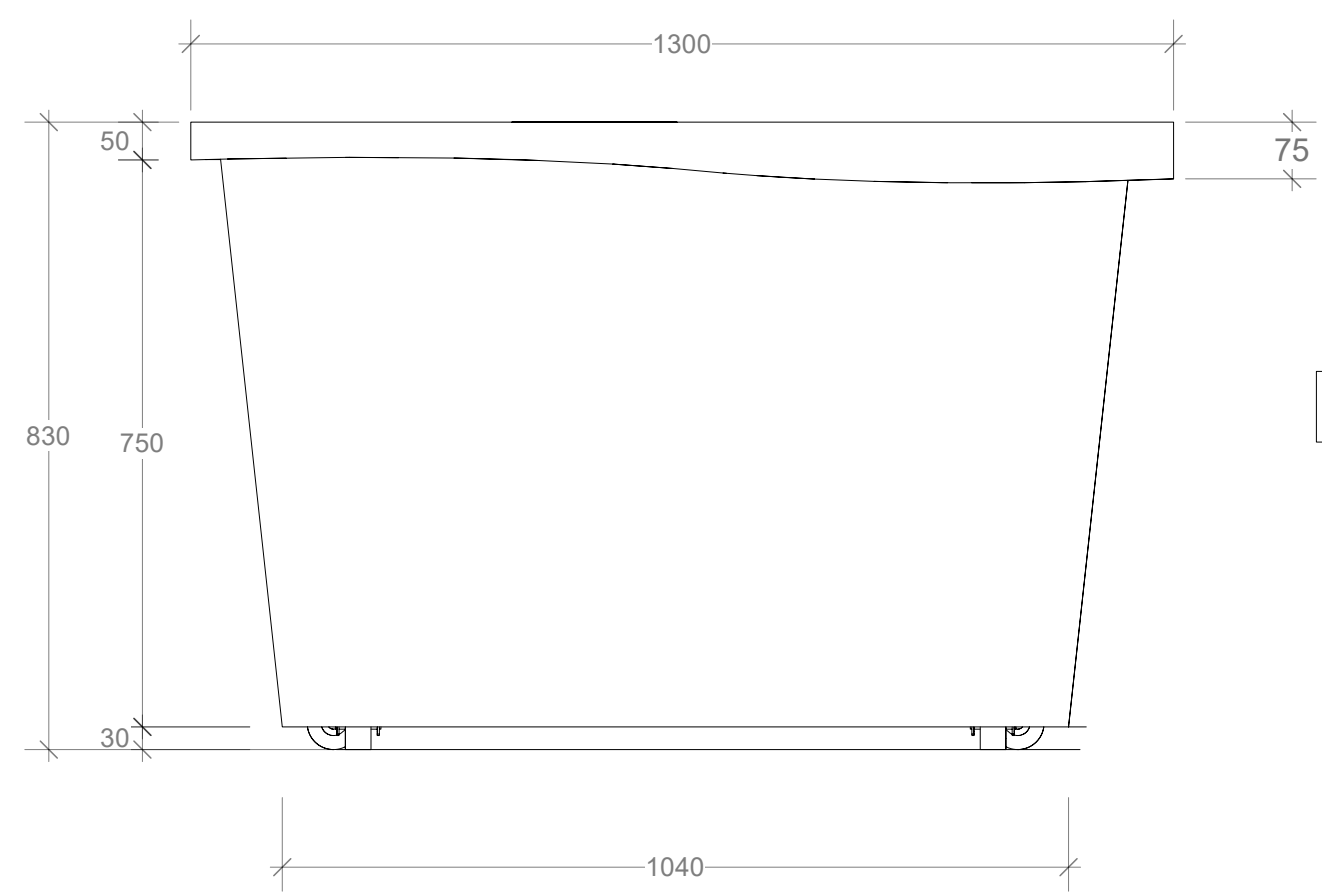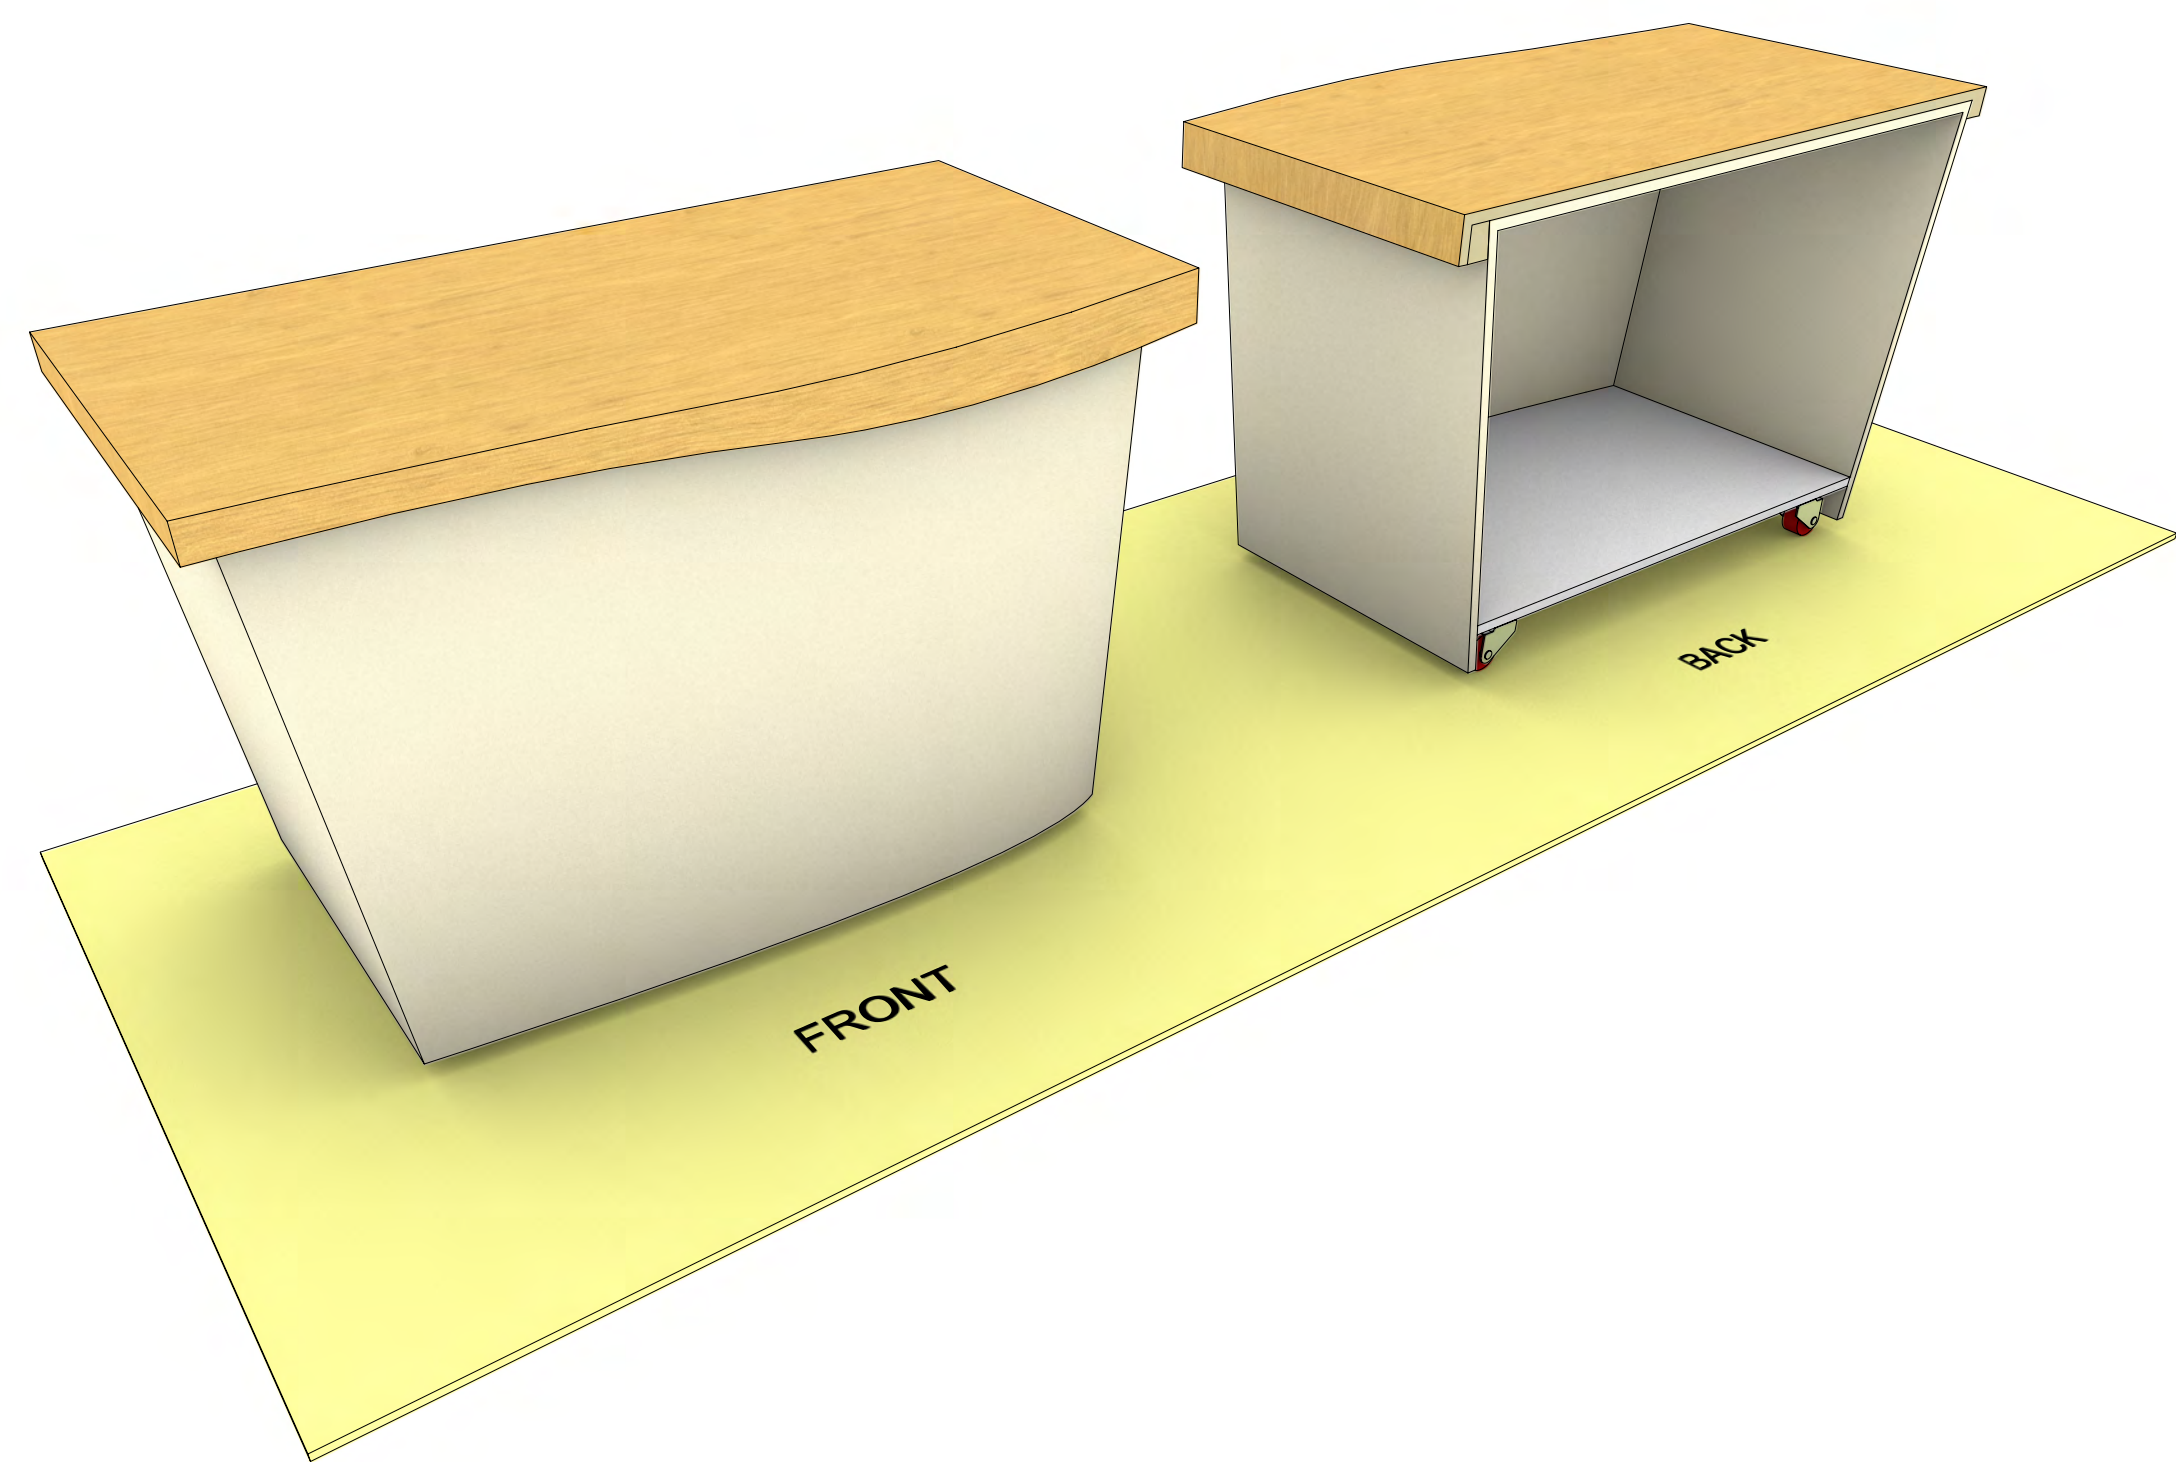




FRONT

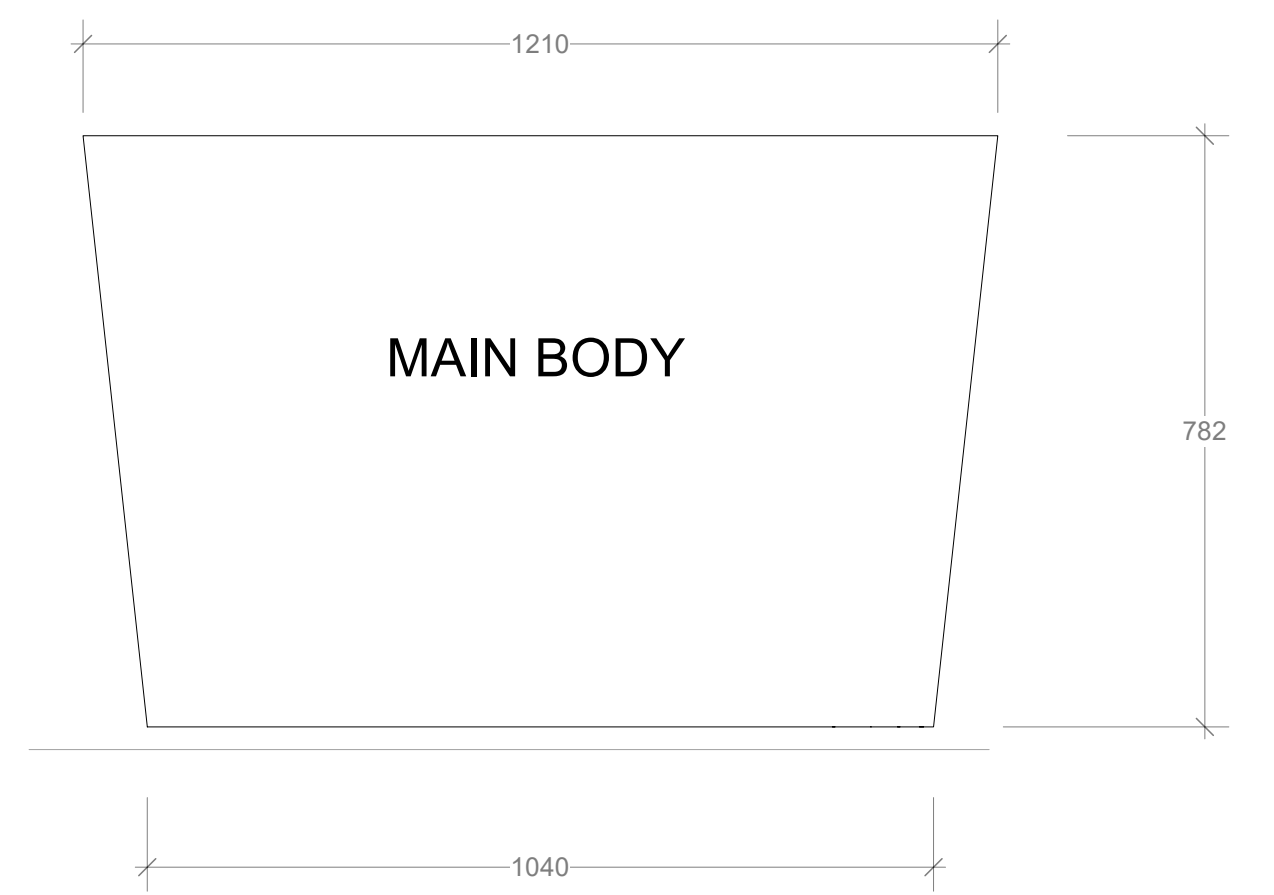


MAIN BODY

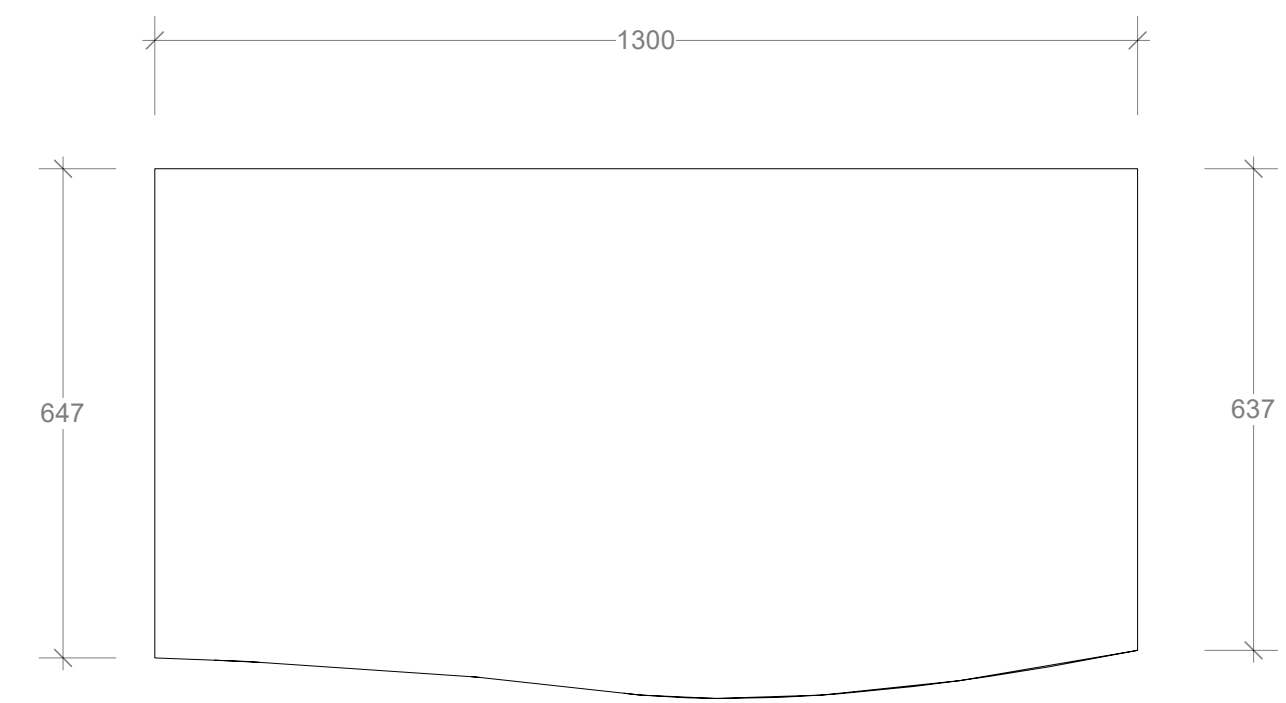


TOP

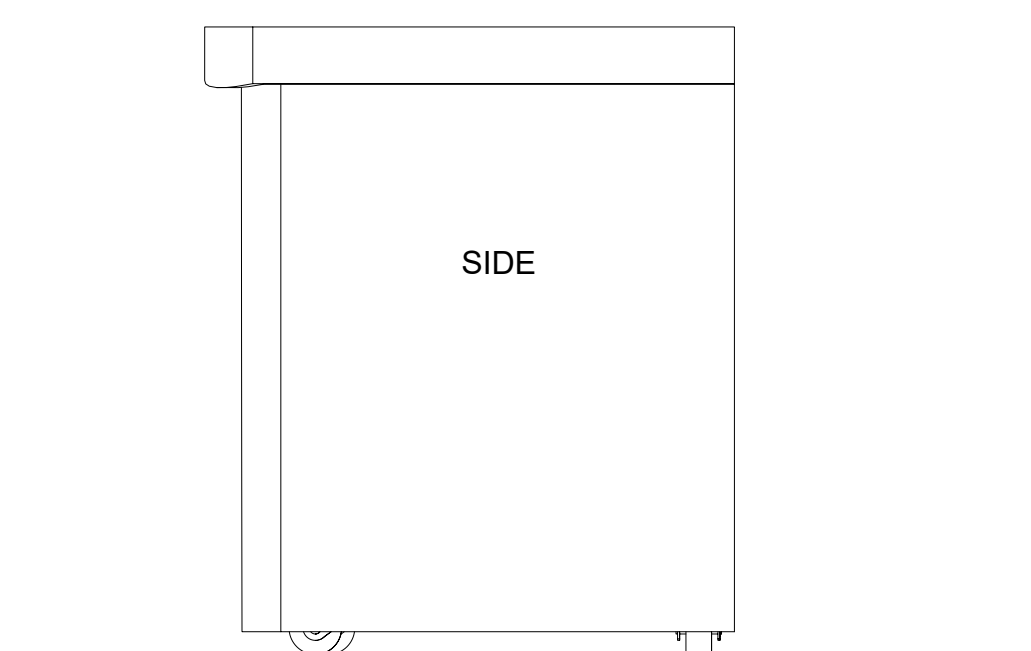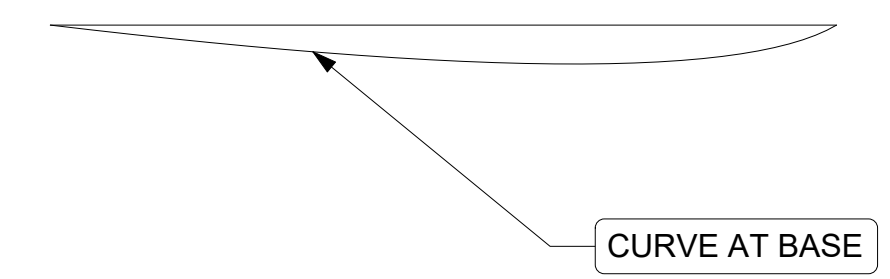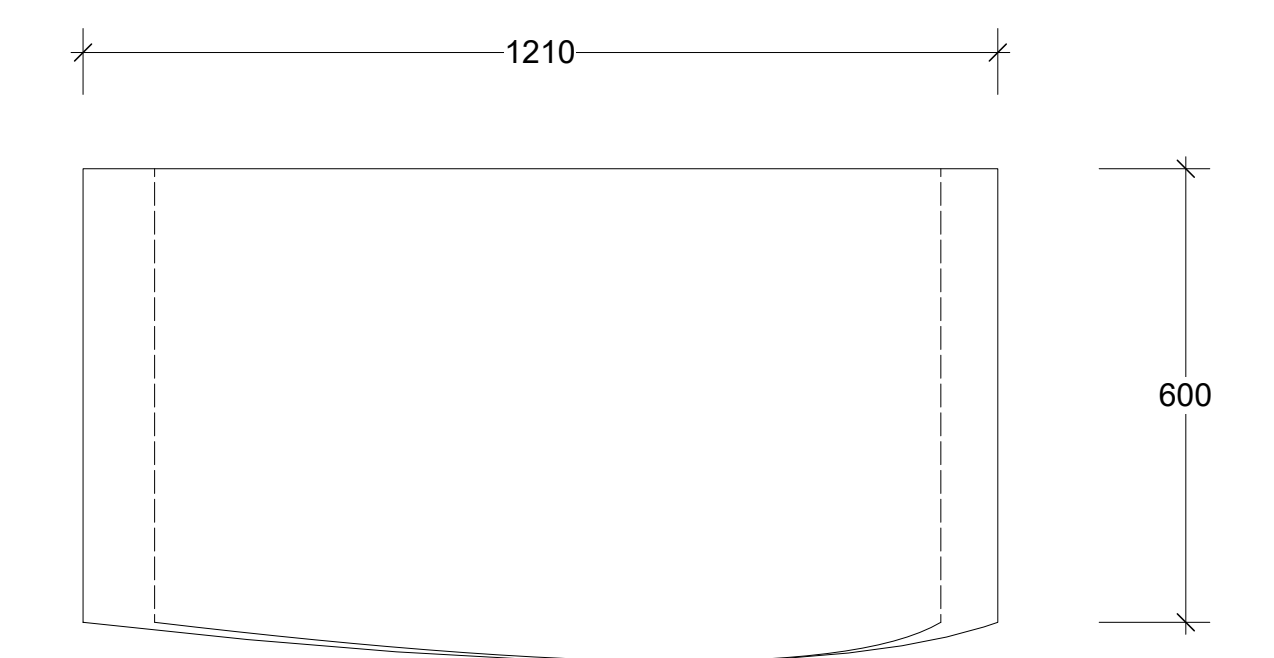

SIDE

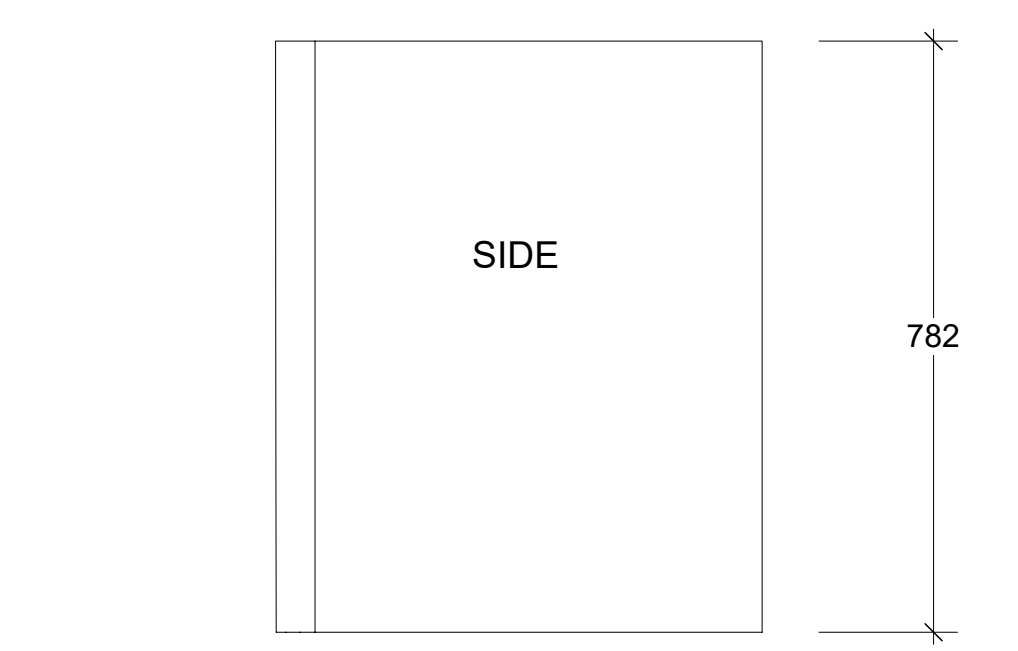

SIDE

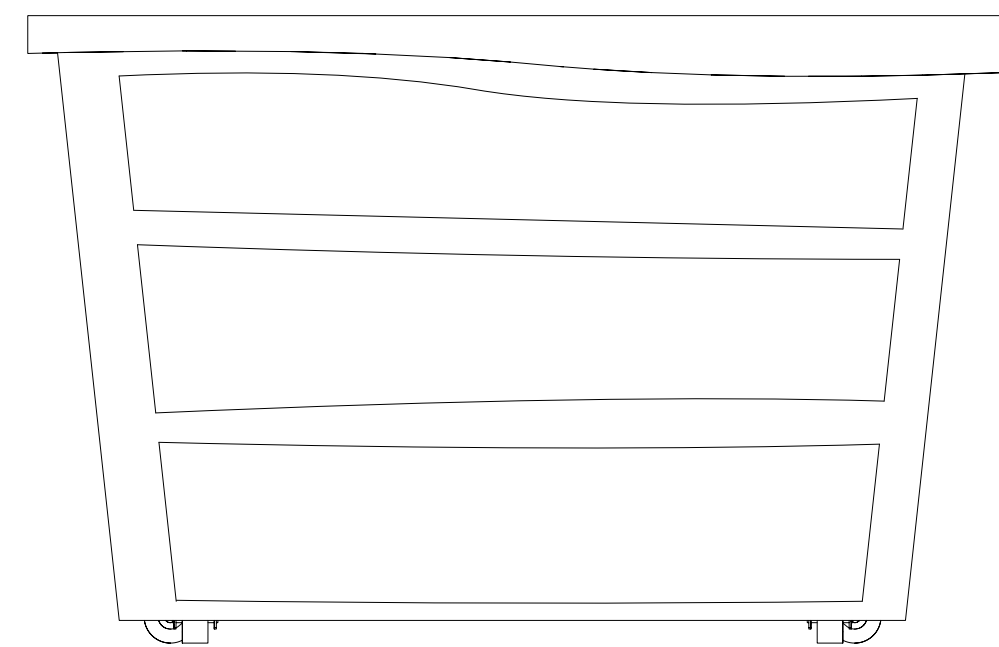

DRAWER FRONTS 6MM PLANTS ON FACE OR PAINTED.

3D PAINTED KNOBS?



BACK VIEW



BING UK TOUR 2025

KITCHEN DRAWER UNIT

DRAWING #1




SCALE 1/10 @A1

DATE 27/10/2024








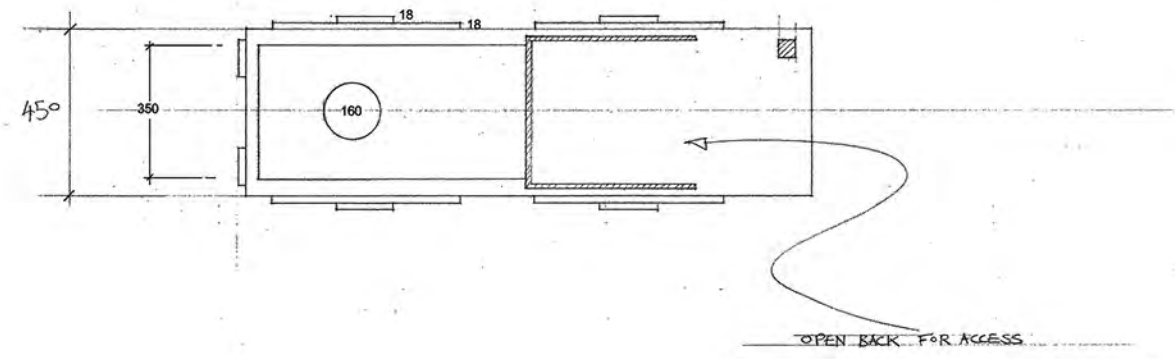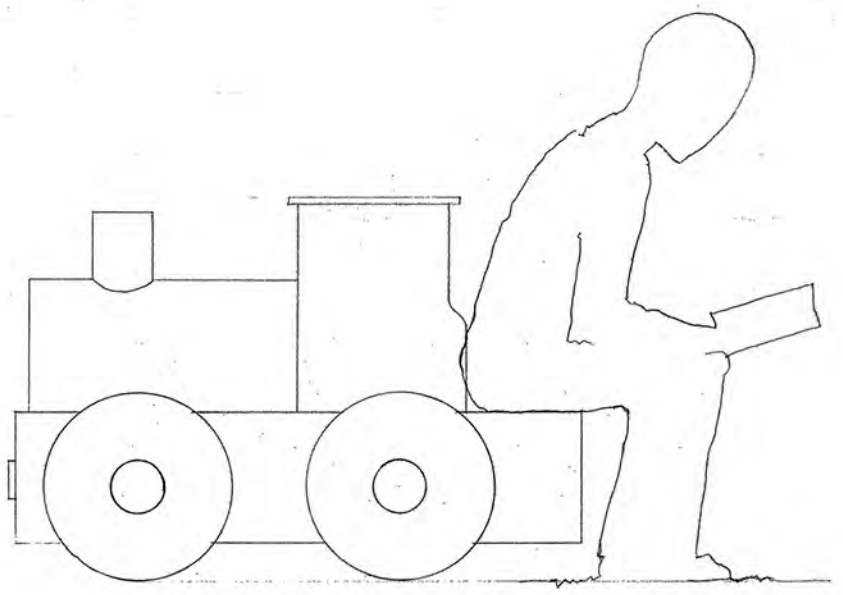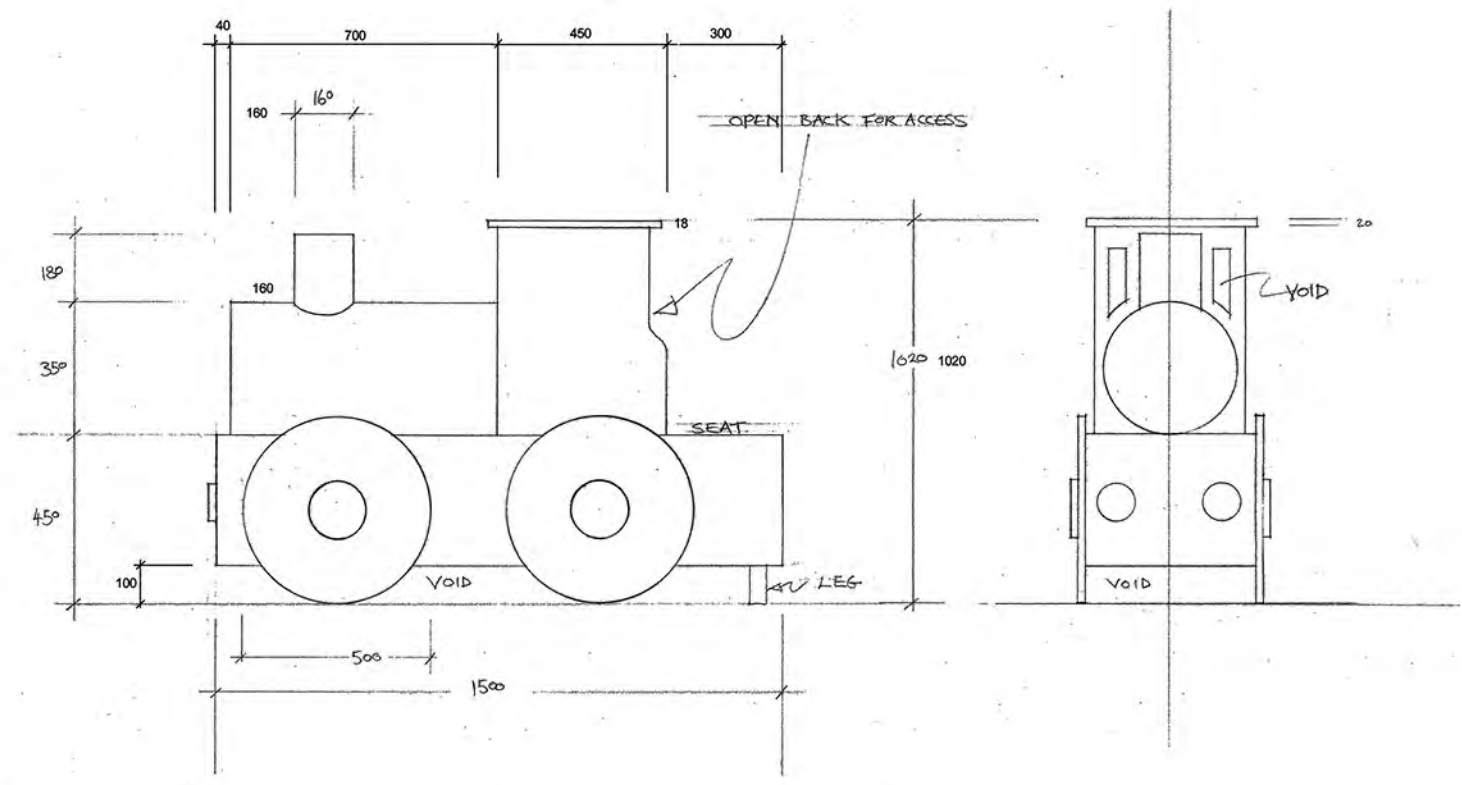

- NOTES:
- TO LOOK LIKE A CHILD'S TOY TRAIN.
  - ROUND OFF EDGES + CORNERS.
  - MID SHEEN GLAZE FINISH.

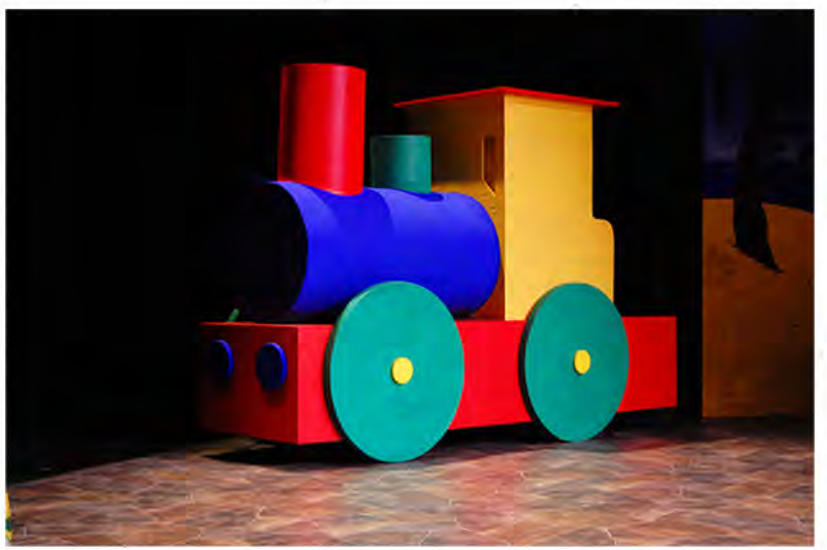


POTTED POTTER  
 HOGWARTS EXPRESS #2  
 SMALLER VERSION  
 SCALE 1:10  
 DESIGNER: SIMON SCULLION  
 TEL: 07900 495195





DRAWN FROM SURVEY OF BEDROOM AT 13 BUCKINGHAM PLACE



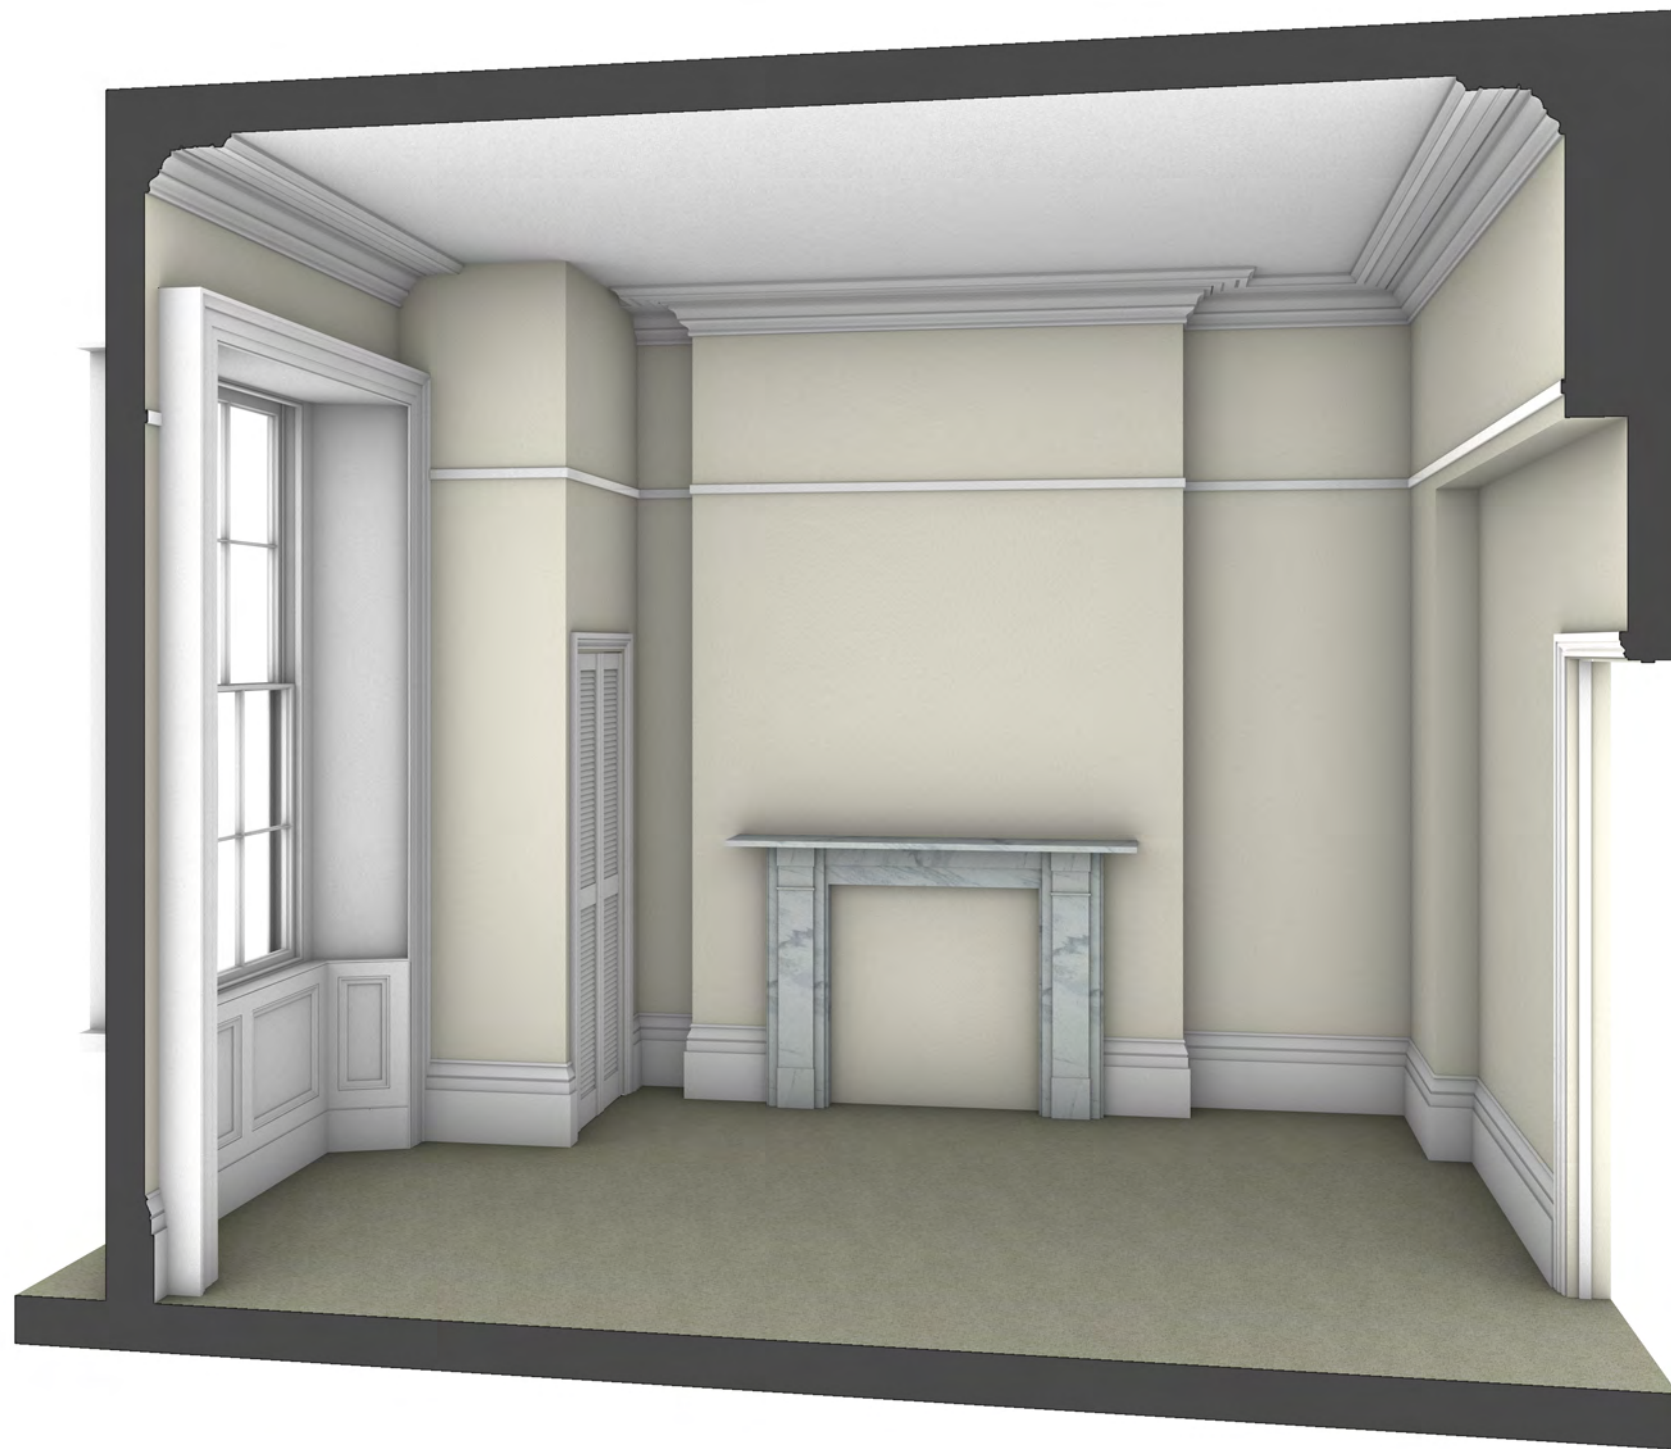

DRAWN FROM SURVEY OF BEDROOM AT 13 BUCKINGHAM PLACE







SIMON SCULLION  
DESIGNER AND ART DIRECTOR

tel 07900 495195

[simon\\_scullion@yahoo.co.uk](mailto:simon_scullion@yahoo.co.uk)

